

# Commission of Architectural Review Submission Application

City of Richmond, Room 510 – City Hall 900 East Broad Street, Richmond, Virginia 23219 PHONE: (804) 646-6335 FAX: (804) 646-5789

12 C				
LOCA	ATION OF WORK: 240	1 E Marshall St; 313 N	N 24th St DAT	E: 6/26/15
OWN	IER'S NAME: Sterling	Bilder	TEL	NO.: 804.306.5018
AND	ADDRESS: 17 S Be	elmont Ave	EMA	IL: josh.bilder@gmail.
CITY	, STATE AND ZIPCODE:	Richmond, VA 2322	1	
ARCI	HITECT/CONTRACTOR'S	S NAME: LGA c/o S Qu		. NO.: 917.547.0634 NIL: sgquinn@mac.cor
AND	ADDRESS: 81 Vande	erbilt Ave	EMA	ML: sgquinn@mac.cor
CITY	, STATE AND ZIPCODE:	Brooklyn, NY, 11205		
		staff report via email? Yes		7
REC	DUEST FOR CONC	CEPTUAL REVIEW		
			of Chapter 114 Article IV Div	ision 4, Section 114-930.6(d) of th
4	Richmond City Code for understand that conceptua	the proposal outlined below i	in accordance with materials	s accompanying this application.
ADD	PLICATION FOR C	ERTIFICATE OF API	PROPRIATENESS	
AFF				
		for the issuance of a certificate u ichmond City Code for the prop	under the provisions of Chapte	r 114, Article IX, Division 4 (Old and ance with plans and specification
DE STA	Historic Districts) of the R accompanying this applical TAILED DESCR TE HOW THE DESI OPOSED. (Include additional contents of the R accompanying this application is a content of the R accompanying this application.	for the issuance of a certificate unichmond City Code for the propition.  IPTION OF PROP  GN REVIEW GUIDELING  tional sheets of description if not required if the project is to	POSED WORK (FINES INFORM THE DE necessary, and 12 copies	Required): ESIGN OF THE WORK of artwork helpful in describing





## Rapid Dry-set

PRL's innovative dry-set system offers,

- Shoe Base 30% Lighter
- Removable Aluminum Covers in Mill & Anodized Finishes
- Optional Clad Fascia & Painted Finishes
- Stock Length Sizes 10' & 20' Custom Sizes Available
- · Fast & Easy Installation
- · Reduced Labor Cost
- . No Additional / Special Tool Required
- Plumb Adjustment Up To 5/8" (Vertically) - 5/6" (Right Side)

We extrude our own HR base and offer complete systems with glass.






PL-TC 2" Top Cap



PL-TVI Vryl Paset

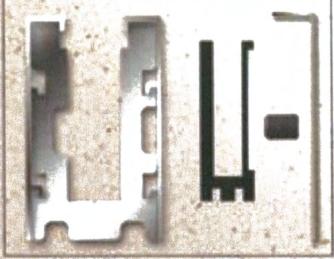

PL-DSHRB

PL-PG Glass Pane Gay Mount PL-CC Cled Coops (Deterral)

## GUARDRANS/HANDRANS



(800) 433-7044

Download CAD Details

Keep me informed

GO

Resources

Products

Why Hardie

Photo & Video Gallery

Contact Us





HardieTrim® Boards Home / Products / HardieTrim Boards

Only HardieTrim® boards can provide the final, ultimate finishing touch to any commercial project using James Hardie® fiber-cement products. HardieTrim boards create deep shadow lines and wider reveals, as well as durability in corners, columns and windows that is unmatched.

Your zip code is:

Change your location:

11205



The HardieZone products shown below are suited for your local climate. Enter a new ZIP Code above to change locations. View all products / Learn more.

#### Batten Boards Rustic Grain



Thickness: 3/4"		
Weight: 5.43lbs./sq. ft.		
Length: 12.00'		
WIDTHS	2.500"	
EXPOSURE	2.50"	
COLORPLUS®		
PRIMED		



View Product & Project Photo Gallery

### Product Features & Information

Brochures

ColorPlus® Technology

The HardieZone® System

Sustainability

#### Batten Boards Smooth

### 5/4 HardieTrim® NT3™ Boards Smooth



Thickness: 4/4"					
Weight: 6.17lbs./sq.	ft.				
Length: 12.001					
WIDTHS	3.500"	4.500"	5.500"	7.250"	11.250"
EXPOSURE	3.50"	4.50"	5.50"	7.25"	11.25"
COLORPLUS®				4.	

### HardiePanel® Rainscreen Quick Reference

View the new Rainscreen Quick Reference for Multifamily and Commercial Traditional Panel Applications.

View PDF file

### **News & Updates**

Update: Revisions to Tech Bulletin 19
Technical Bulletin 19-Applying James
Hardie siding over Continuous
Insulation and Non-Nailable substrates
has been updated.



View the latest version.

### **Featured Article**

The Construction Specifier Magazine
Designing With Fiber Cement



Weather Resistant Siding

View Article

© 2015 James Hardie Building Products Inc. All rights reserved.

Terms & Conditions / Privacy Policy / Disclaimer

## **Hardie**Trim®

## HardieTrim® Boards Products Description

#### HARDIETRIM® 5/4 BOARDS

HardieTrim 5/4 boards is a decorative non-load bearing trim product. HardieTrim 5/4 boards is 1-in. thick and comes in 10-ft. and 12-ft. lengths, based on product availability. In addition to frieze, fascia, rake, window, door, and corner details, HardieTrim 5/4 boards may be used to construct light blocks, column wraps and decorative scroll work. Available in commonly-used nominal widths from 4 in. to 12 in., HardieTrim 5/4 boards comes finished with either with the PrimePlus® factory primer and sealer or with ColorPlus® Technology. The ColorPlus coating is a factory-applied, oven-baked finish available on a variety of James Hardie® siding and trim products. See your local dealer for details and availability of products, colors and accessories.

### HARDIETRIM® 4/4 BOARDS

HardieTrim 4/4 boards is a decorative non-load bearing trim product. HardieTrim 4/4 boards is 3/4-in. thick and comes in 10-ft and 12-ft. lengths. HardieTrim 4/4 boards may be used for frieze, fascia, rake, window, door, and corner details where the look of a <sup>3</sup>/<sub>4</sub>-in. product is desired. HardieTrim 4/4 boards is available in commonly-used nominal widths from 4 in. to 12 in. See your local dealer for details and availability of products and accessories.

#### HARDIETRIM® BATTENS

HardieTrim Battens are a decorative, non-load bearing trim product. HardieTrim Battens are 3/4 in. thick, 2-1/2 in. wide, and come in 12' lengths. See your local dealer for details and availability of product colors and accessories.



Smooth HardieTrim 5/4, 4/4 Boards



Left: HardieTrim Batten board - Smooth with HardiePanel® Vertical Siding for Board & Batten look. Below: A Complete James Hardie Exterior - Close-up on trim products.





HardieTrim 5/4, 4/4 Boards



HardieTrim Batten board - Rustic and smooth

ColorPlus TIP: HardieTrim 4/4, 5/4 boards with ColorPlus Technology is shipped with a protective laminate slip sheet.

James Hardie recommends keeping the protective sheet in place during cutting and fastening to reduce damage to the boards. Remove the protective sheet only after installing the boards and filling the nail holes with a colored touch-up pen.



## **WARNING**

DO NOT caulk nail heads when using ColorPlus products. Refer to the ColorPlus touch-up section

## James Hardie ColorPlus Technology Siding Products



#### ARTISAN® LAP SIDING

Not currently available in Canada

Thickness: 5/8" Length: 12' planks Smooth Widths:

5.25" (4" exp.) 7.25" (6" exp.) 8.25" (7" exp.)




Smooth in Mountain Sage

### **Hardie**Plank®

#### HARDIEPLANK® LAP SIDING

Thickness: 5/16" Length: 12' planks

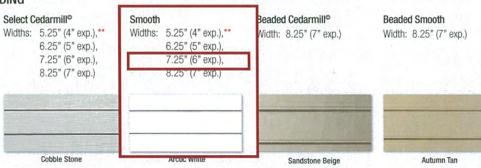


### Hardie Panel®

#### HARDIEPANEL® VERTICAL SIDING

Thickness: 5/16"


Sierra 8 Sizes: 4' x 8' and 4' x 10'

**Boothbay Blue** 

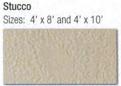

Autumn Tan

Cedarmill®

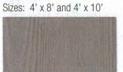

Woodstock Brown

#### Smooth

Sizes: 4' x 8' and 4' x 10'



Countrylane Red

### HardieShingle\*

### HARDIESHINGLE® SIDING

Thickness: 1/4"

Straight Edge Panel Width: 48" Height: 15.25" (7" exp.) 14" (5" exp.)\*\*

Staggered Edge Panel Width: 48" Height: 15.875" (6" exp.) Individual Shingles

Sizes: 4.2", 5.5", 6.75", 7.25", 10" x 15.25" (7" exp.)\*\* 3.5", 4.5", 5.5", 7",

8.75" x 14" (5" exp.)\*\*







EnCORE™

EC 97911-055 **FEATURES** 

### **FEATURES**

- Economical
- 1-3/4" sight line with a 3-9/16", 4-1/2" or 6" depth
- Front or Center (4-1/2") glass applications
- Outside glazed
- Screw Spline, Shear Block or Type-B fabrication
- SSG option
- Infill options up to 1-1/8"
- Thermal break via. Polymer glazing clip
- Permanodic<sup>™</sup> anodized finishes in seven standard choices
- Painted finishes in standard and custom choices

### **OPTIONAL FEATURES**

- Two color capability
- 1-1/4" perimeter sight line
- Project specific U-factors (See Thermal Charts)

#### PRODUCT APPLICATIONS

- Storefront, Ribbon Window or Punched Openings
- Low to mid-rise
- Single-span
- Curved frames
- Integrated entrance framing allowing Kawneer entrances or other specialty entrances to be included
- Kawneer windows or GLASSvent<sup>™</sup> for storefront are easily incorporated

For specific product applications, consult your Kawneer Representative



BLANK PAGE

 $EnCORE^{TM}$ 

EC 97911-055

Laws and building and safety codes governing the design and use of glazed entrance, window, and curtain wall products vary widely. Kawneer does not control the selection of product configurations, operating hardware, or glazing materials,



PICTORIAL VIEWS	5-8
BASIC FRAMING DETAILS	9-20
MISCELLANEOUS FRAMING	21,22
GLAZING CHART	22
GLASSvent™ FOR STOREFRONT	23,24
VENTS	25
ENTRANCE FRAMING	26-32
WINDLOAD/DEADLOAD CHARTS	33-41
DEADLOAD CHARTS	42-46
THERMAL CHARTS	47-51
GLAZING CLIP CHART	52

LAWS AND BUILDING AND SAFETY CODES GOVERNING THE DESIGN AND USE OF GLAZED ENTRANCE, WINDOW, AND CURTAIN WALL PRODUCTS VARY WIDELY. KAWNEER DOES NOT CONTROL THE SELECTION OF PRODUCT CONFIGURATIONS, OPERATING HARDWARE, OR GLAZING MATERIALS, AND ASSUMES NO RESPONSIBILITY THEREFOR.

Metric (SI) conversion figures are included throughout these details for reference. Numbers in parentheses ( ) are millimeters unless otherwise noted.

The following metric (SI) units are found in these details:

m – meter

cm - centimeter

mm - millimeter

s - second

Pa - pascal

MPa - megapascal

Kawneer reserves the right to change configurations without prior notice when deemed necessary for product improvement.



**BLANK PAGE** 


EnCORE™

EC 97911-055

Laws and building and safety codes governing the design and use of glazed entrance, window, and curtain wall products vary widely. Kawneer does not control the selection of product configurations, operating hardware, or glazing materials,




EnCORE™

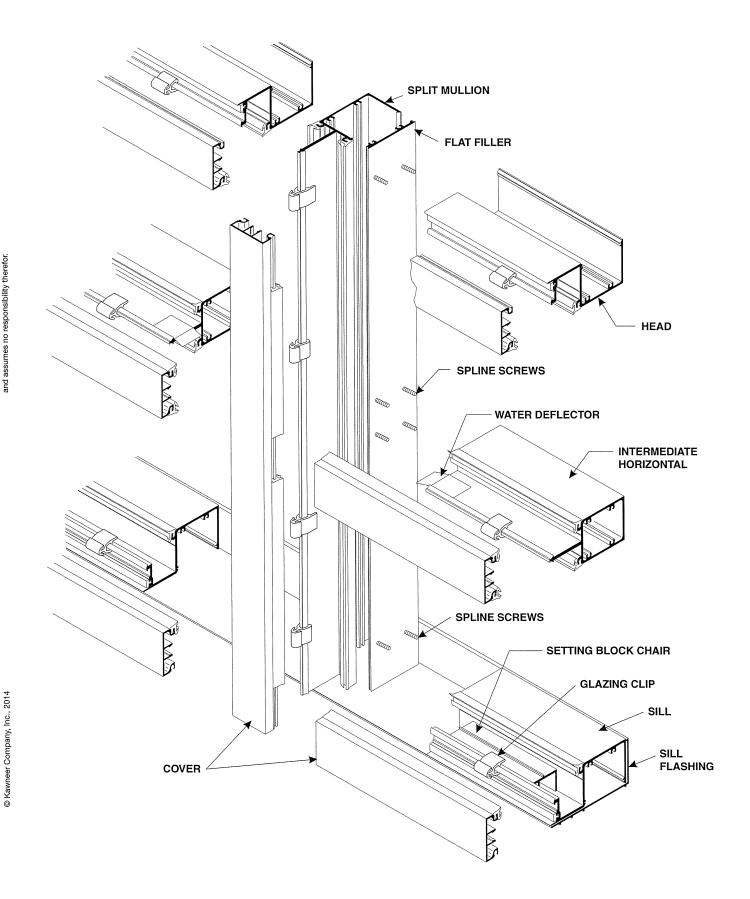




## **LiteForms**

120V-277V 1000-1800 Lumens

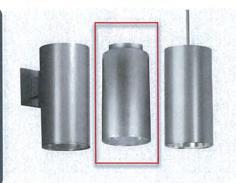


#### **FEATURES**


- · Light Engine utilizes Nichia LEDs for a 3 SCDM color consistency fixture to fixture
- · 1000-1800 Lumens delivered
- · Glare free optical control
- Suitable for wet locations Wall mount suitable for wet location. Surface and Pendant suitable for wet location under canopy/covered ceilings only. Cord mount suitable for damp locations.
- Minimum 50,000 hours at 70% lumen maintenance
- · LED cylinder with 0-10V dimming standard
- Photometrics tested per IESNA-LM-79-2008 standards.
- Luminaires are certified by a National Recognized Testing Lab (NRTL), either UL or CSA

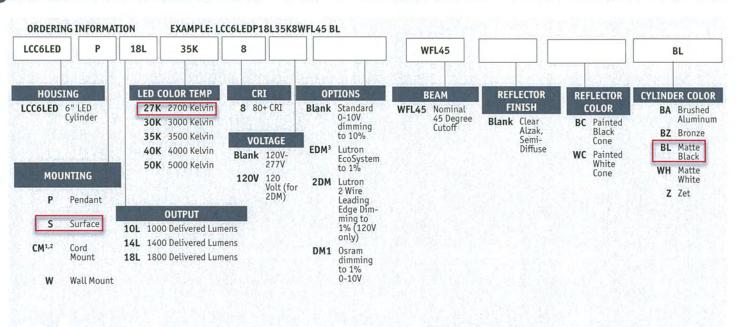


#### NOTES

- 1 Cord length 6 feet, clear sleeve
- Plastic bushings are grey on white, brushed aluminum and zet cylinder; black on black and bronze
- 3 Consult factory for 3-wire dimming option

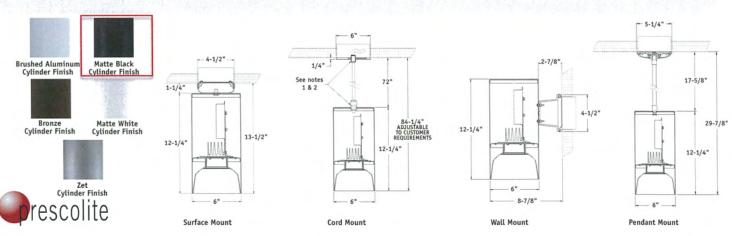

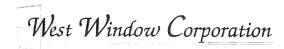

### **West-Prime Commercial Aluminum Series**

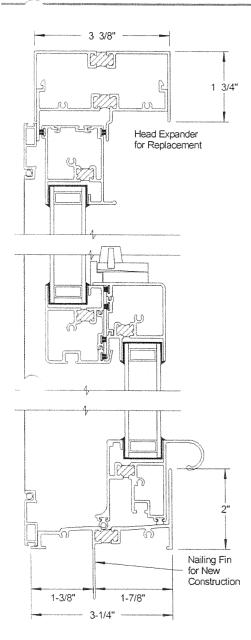

### Commercial Aluminum Double Hung H-C45


#### **Standard Features**

- 3-1/4" Frame Depth
- T-6063 Aluminum Extrusions with .062" walls
- Thermally Broken Frame and Sash
- Factory Glazed with 7/8" Insulated Glass with Super Spacer<sup>®</sup> warm edge spacer technology for superior thermal performance.
- Zinc die-cast Cam Locks, 2 locks standard over 24" in width
- Replacement or New Construction Frames
- Finseal Weatherseals on both sashes with two rubber bulbs at the frame sill, and four weatherstrips at the interlock.
- Both sashes tilt in for easy cleaning if desired.
- Architectural paint finish meets AAMA 2603. Colors available for normal lead times: White, Bronze, and Tan. For large projects, custom colors are available on a special order basis – please contact our office for details.
- Concealed Spiral Balances for quiet, low-friction operation. Commercial Heavy Duty Balances are available for most large size windows.
- Strong Extruded Aluminum bottom lift rail
- Available with nail fin for new construction or without nail fin for replacement applications.
- Sill Angle for sloped sill replacement applications and Head Expanders are available.

#### **Optional Features**

- Extruded Aluminum Full or Half Screen for long service life
- Numerous high performance glazing options
- Mullion for multiple units
- Many Grid Between Glass (GBG) configurations are available for greater design flexibility and low maintenance.
- Extruded Aluminum Muntin to divide top sash is especially useful for concealing drop type ceilings.

The West-Prime Thermal Double Hung window is ideally suited for commercial use. Designed to handle the demanding requirements of commercial quality windows, the West-Prime Thermal maintains a pleasing, easy-to-operate residential look and feel. The West-Prime Commercial Aluminum Series, consisting of Double Hung and Fixed windows, are a perfect complement to the Westco Commercial Aluminum Series, both of which can be custom manufactured to your specifications, delivered in a timely manner, and can help make your process a complete success.

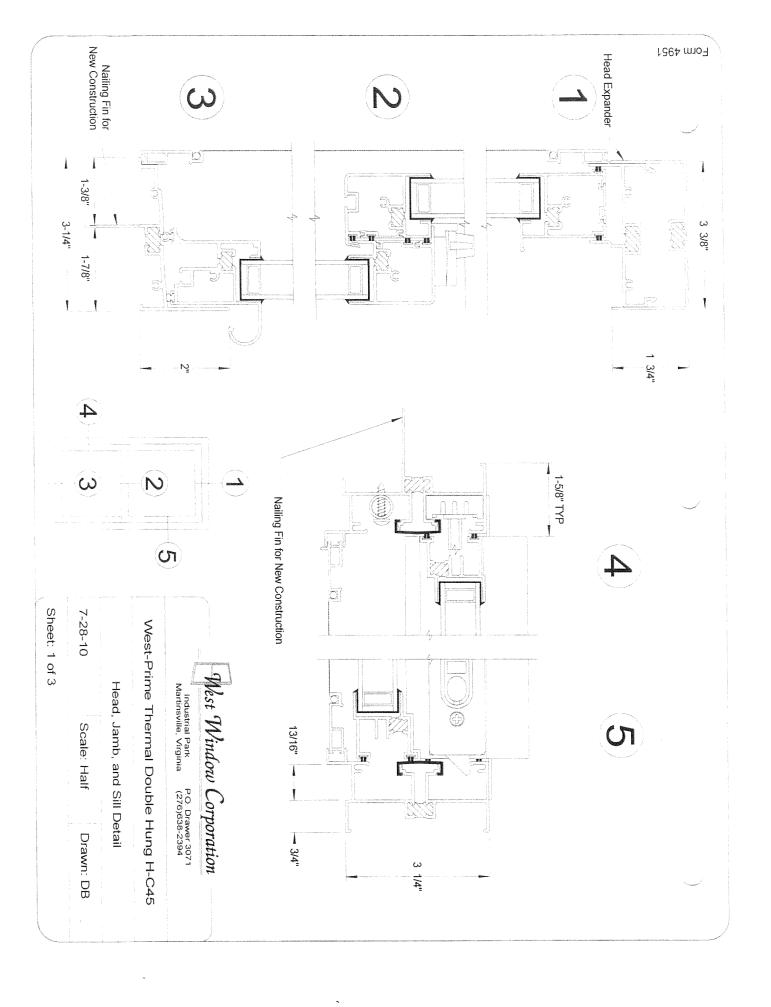



### STERLING BILDER CHURCH HILL PROJECTS- 24th STREET GARAGE AND TOWNHOUSES

Noide	Garage	+	Townhou

21761	
4870	
8452	
13653	
9365	
12882	
23874	
6168	
1810	
17706	
14 (inc 1 HC)	
	4870 8452 13653 9365 12882 23874 6168

\*2nd Fl.excluded

#### RESIDENTIAL AREAS, UNIT COUNTS

Nolde	Garage 4	+ Townhou
-------	----------	-----------

Total Res. Area	17706	
Total Common Area	175	
Total Leaseable Area	17531	
Unit Count	19	
Live work/ Ave Res. Area	3	58
1 BR	6	
2 BR Count	9	
3 BR Count	1	
Acres	0.45	
Unit Density/Acre	42	

UILDING	PORCH HEIGHT	
A	-	32' - 0"
В	18"	24' - 0"
С	14"	24' - 0"
D	22"	26' - 4"
E	3' - 0" / 22"	27' - 2"
F	5' - 4"	25' - 3"
G		26' - 6"
Н	2' - 7"	26' - 6"
		17' - 10" (@ GARAGE DR
J	-	27" - 0"
K	-	20' - 8"
L	28* MAX	25' - 2"
	20 11001	

### VICINITY PLAN

### **KEY NOTES:**

- 1. EXISTING TREES TO REMAIN.
- 2. ALL HVAC UNITS ON ROOF NOT VISIBLE FROM PUBLIC VIEW
- 3. WOOD TRASH ENCLOSURE NOT VISIBLE FROM PUBLIC VIEW



STERLING BILDER
25th STREET DEVELOPMENT






LAWRENCE GROUP

STERLING BILDER
25th STREET DEVELOPMENT

TRUE NORTH PROJECT NORTH

13011 JUNE 26, 2015 Scale:  $\frac{1}{16}$ " = 1'-0"



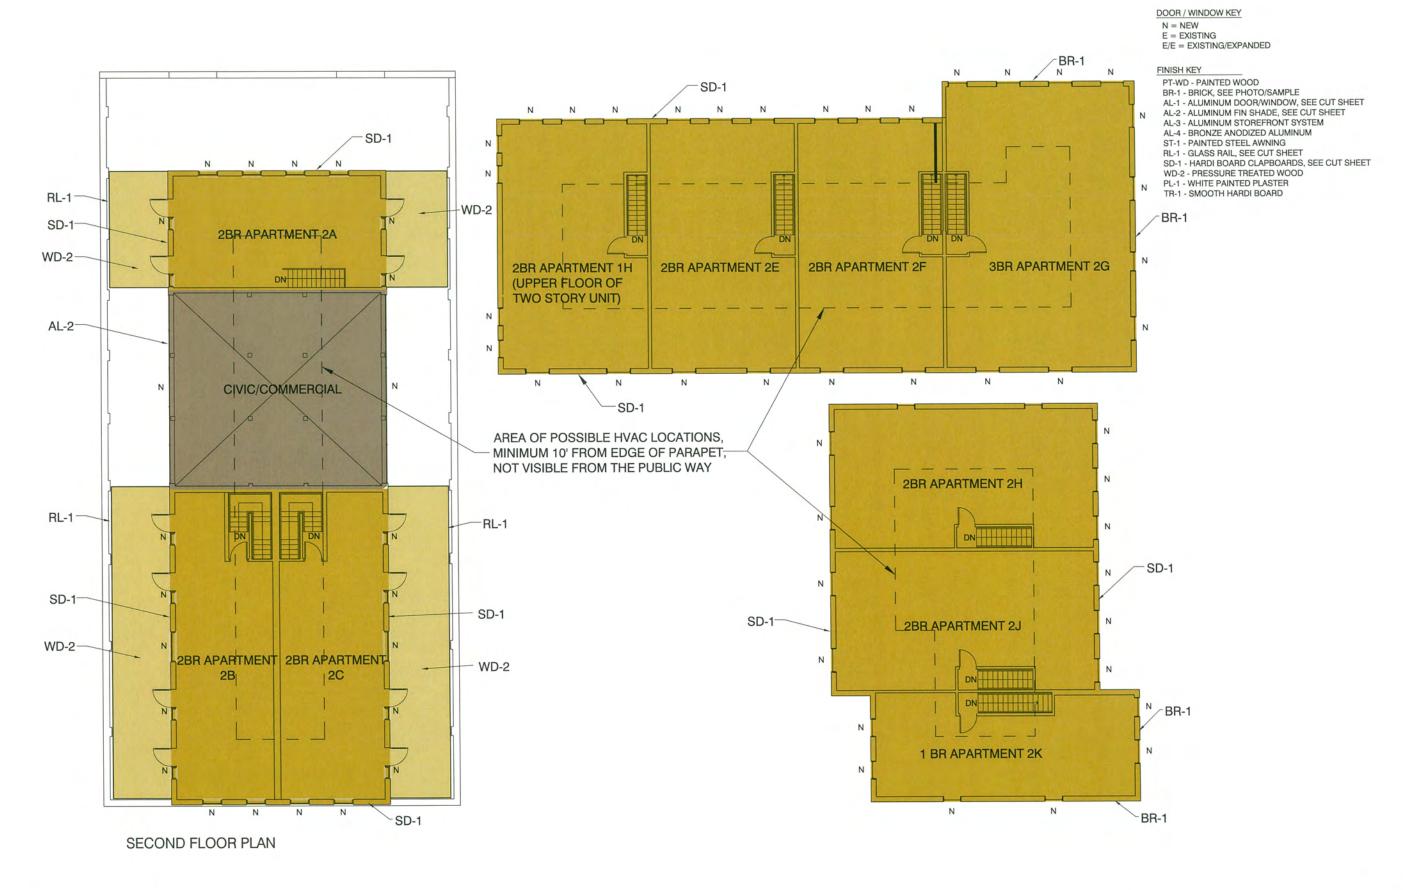









### N. 24TH STREET EAST ELEVATION

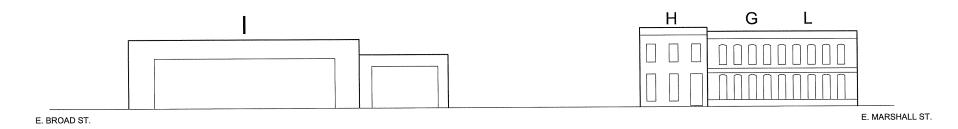

### N. 24TH STREET WEST ELEVATION

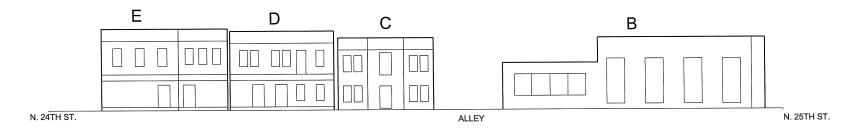

### E. MARSHALL NORTH ELEVATION



### E. MARSHALL SOUTH ELEVATION



STERLING BILDER 25th STREET DEVELOPMENT





313 NORTH 24TH STREET - PROPOSED ELEVATIONS



JUNE 26, 2015 Scale:  $\frac{3}{32}$ " = 1'-0"

Sketch/Page No. 13011







13011 JUNE 26, 2015 Scale:  $\frac{3}{32}$ " = 1'-0"







13011 JUNE 26, 2015 Scale: NTS



\*Not shown on map: North 27th Street & East Marshall Street



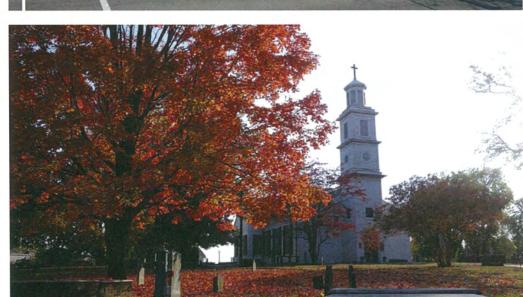

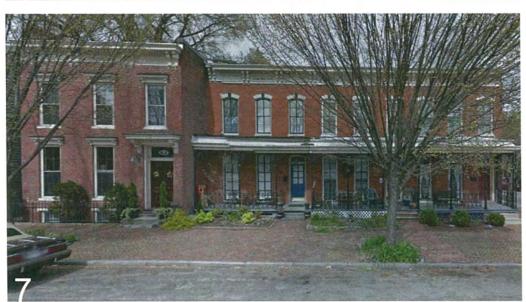










STERLING BILDER
25th STREET DEVELOPMENT

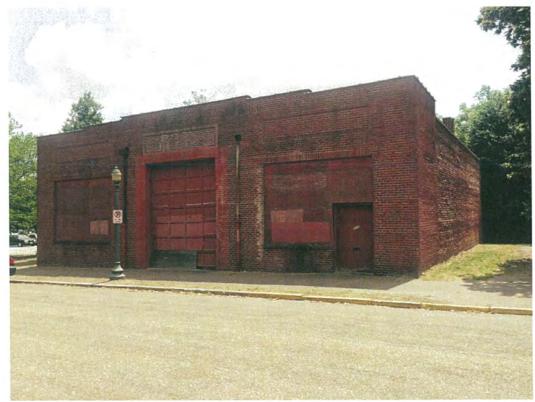










LAWRENCE GROUP

13011 JUNE 26, 2015 Scale: NTS





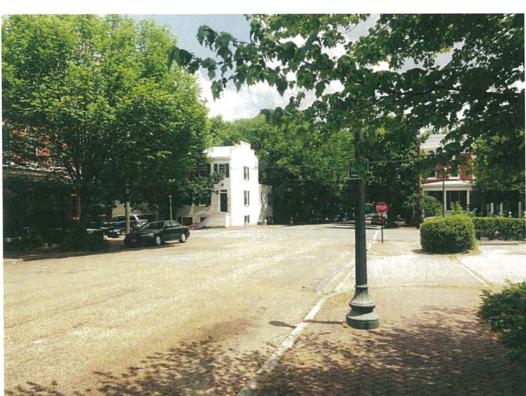





LAWRENCE GROUP

Sketch/Page No.