Application	Application for URBAN DESIGN COMMITTEE Review				
KICHIVIOND KICHIVIOND KIRGINIA	Department of Planning and Development Review Planning & Preservation Division 900 E. Broad Street, Room 510 Richmond, Virginia 23219 (804) 646-6335 http://www.richmondgov.com/CommitteeUrbanDesign				
Application Type Addition/Alteration to Existing Structure New Construction Streetscape Site Amenity	Encroachment Master Plan Sign Other	Review Type Conceptual Final			
Project Name: Project Address: Brief Project Description (this is not a replaceme					
Applicant Information (on all applications other than encroachments, a City agend	cy representative must be the appl	licant)			
Name:					
City Agency:					
Address:					
Main Contact (if different from Applicant):					
Company:					
Email:					

Submittal Deadlines

All applications and support materials must be filed no later than 21 days prior to the scheduled meeting of the Urban Design Committee (UDC). Please see the schedule on page 3 as actual deadlines are adjusted due to City holidays. Late or incomplete submissions will be deferred to the next meeting.

Filing

Applications can be mailed or delivered to the attention of "Urban Design Committee" at the address listed at the top of this page. It is important that the applicant discuss the proposal with appropriate City agencies, Zoning Administration staff, and area civic associations and residents prior to filing the application with the UDC.

UDC Background

The UDC is a ten member committee created by City Council in 1968 whose purpose is to advise the City Planning Commission on the design of projects on City property or right-of-way. The UDC provides advice of an aesthetic nature in connection with the performance of the duties of the Commission under Sections 17.05, 17.06 and 17.07 of the City Charter. The UDC also advises the Department of Public Works in regards to private encroachments in the public right-of-way.

Applicant's Report Hickory Hill Athletic Field

The development of an Athletic Field has been the dream of current and past users of this facility for many years. Currently there are two major use types on the site: general and casual "walk up" recreation activities on the grounds as well as structured recreation programs and activities in the Community Center. Both of these uses are compelling and need adequate amenities to maintain and expand the recreational opportunities offered at the site. As such, the Department is interested in developing a new Athletic Field for the property that will incorporate both uses and assist in defining future development of the site.

The Athletic Field improvements would include demolition of Platinum Road that is no longer in service, relocating overhead power lines, grading, drainage and reseeding the site for a standard sized multi-use field for football and/or soccer, installation of field goals, a wireless "state of the art" scoreboard for multiple sport score keeping, and fencing (4' black PVC clad).

The conceptual approval conditions from October 9, 2014 have been received and reviewed. The applicant offers the following responses and clarifications to the Urban Design Committee:

- The final plans included with this application for final approval indicate all trees removed with the project including the species, caliper size and any tree larger than 4" in caliper being removed, refer to enclosed drawing C2.0.
- The final plans include a landscape plan with species, quantity and size at installation. A vegetative buffer has been provided on the landscape plans adjacent to the CSX rail line to continue the existing vegetative buffer, refer to enclosed drawing C3.0.
- The scoreboard, bleachers and trash receptacle locations have been shown on the drawings, refer to enclosed drawing C3.0. Make and model of the site amenities will be consistent with parks City wide and will be selected by City of Richmond Parks, Recreation and Community Facilities. Lighting has been removed from the scope of this project and will no longer be installed at the new Athletic Field.
- Lighting has been removed from the scope of this project and will no longer be installed at the new Athletic Field.
- A sidewalk connection has been provided to the existing Community Center parking lot north of the new Athletic Field, refer to enclosed drawing C3.0.
- The overhead power lines being relocated will be buried with this project, an approximate route for the relocation has been shown on the included drawings, refer to enclosed drawings C2.0 and C3.0. Relocation work will be coordinated with the utility provider by the contractor.




HICKORY HILL COMMUNITY CENTER

City of Richmond


SCALE 1"=100'




 $\mathbb{W} \ \mathbb{W} \ \mathbb{W}$. TIMMONS. COM

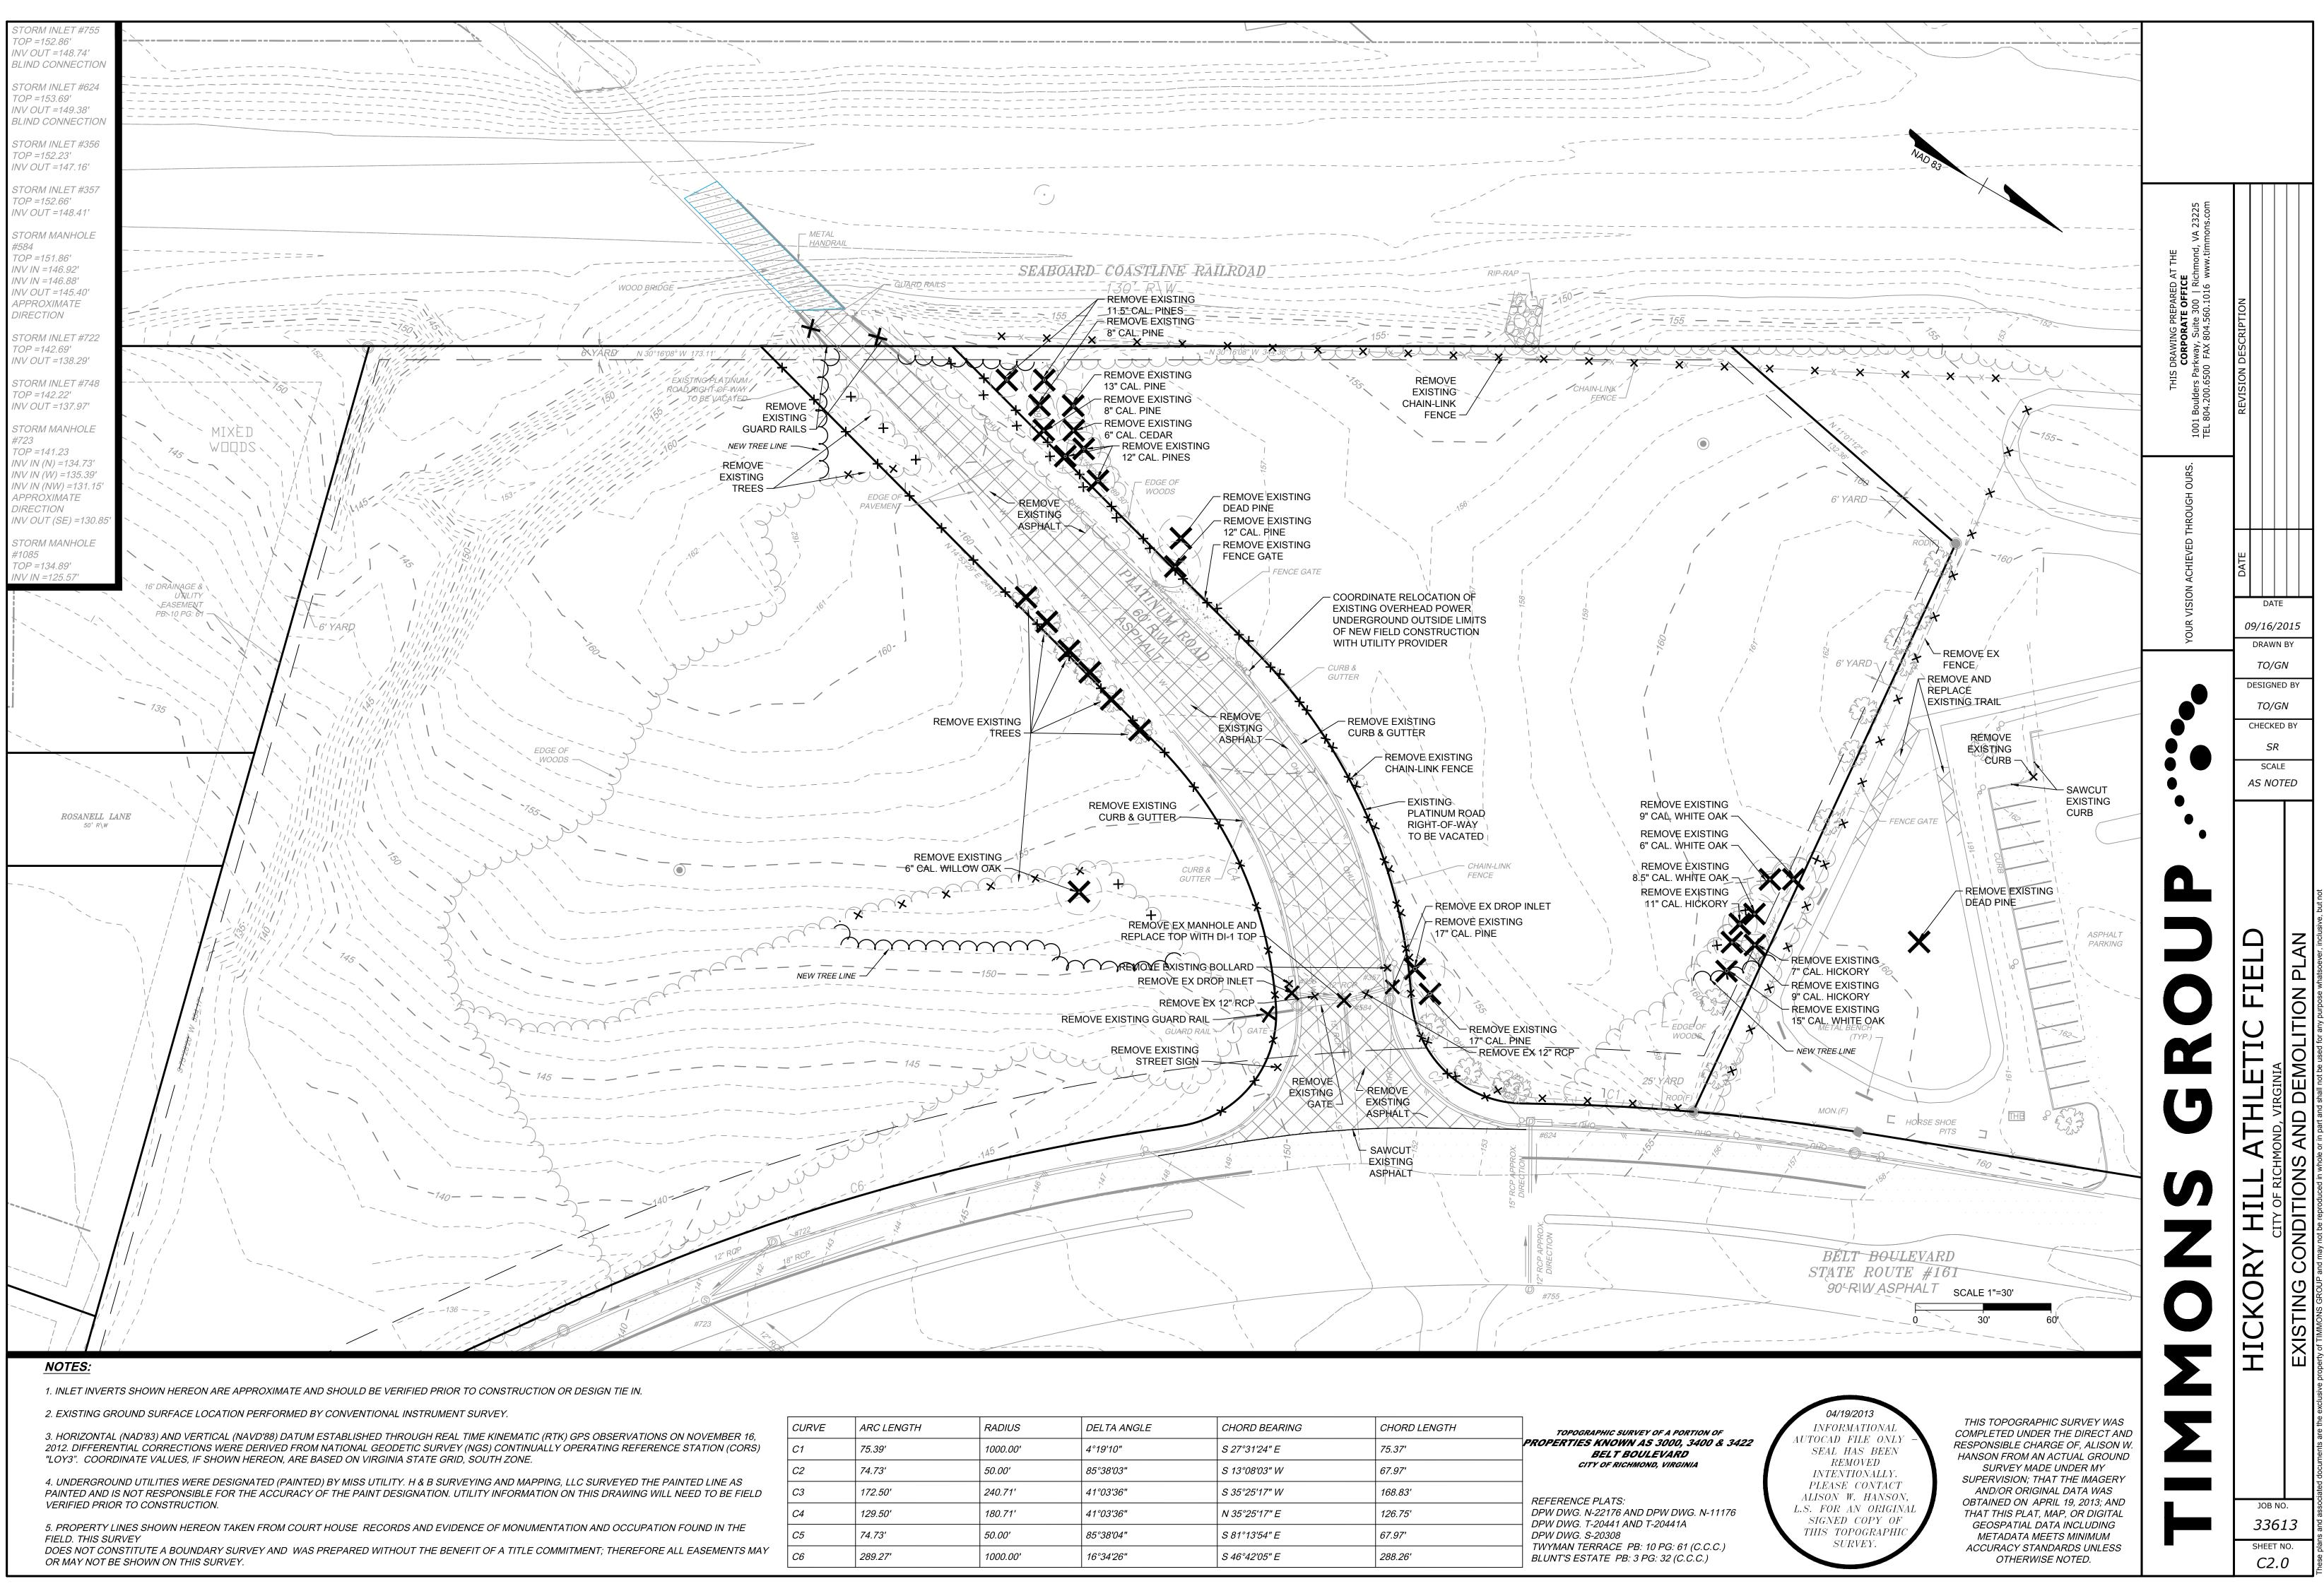

CURVE	ARC LENGTH	RADIUS	DELTA ANGLE	CHORD BEARING	CHORD LENGTH	TOPOGRAPHIC
C1	75.39'	1000.00'	4°19'10"	S 27°31'24" E	75.37'	PROPERTIES KNO BELT
C2	74.73'	50.00'	85°38'03"	S 13°08'03" W	67.97'	CITY OF K
C3	172.50'	240.71'	41°03'36"	S 35°25'17" W	168.83'	REFERENCE PLAT
C4	129.50'	180.71'	41°03'36"	N 35°25'17" E	126.75'	DPW DWG. N-2217
C5	74.73'	50.00'	85°38'04"	S 81°13'54" E	67.97'	———— DPW DWG. T-2044 DPW DWG. S-2030
C6	289.27'	1000.00'	16°34'26"	S 46°42'05" E	288.26'	TWYMAN TERRAC

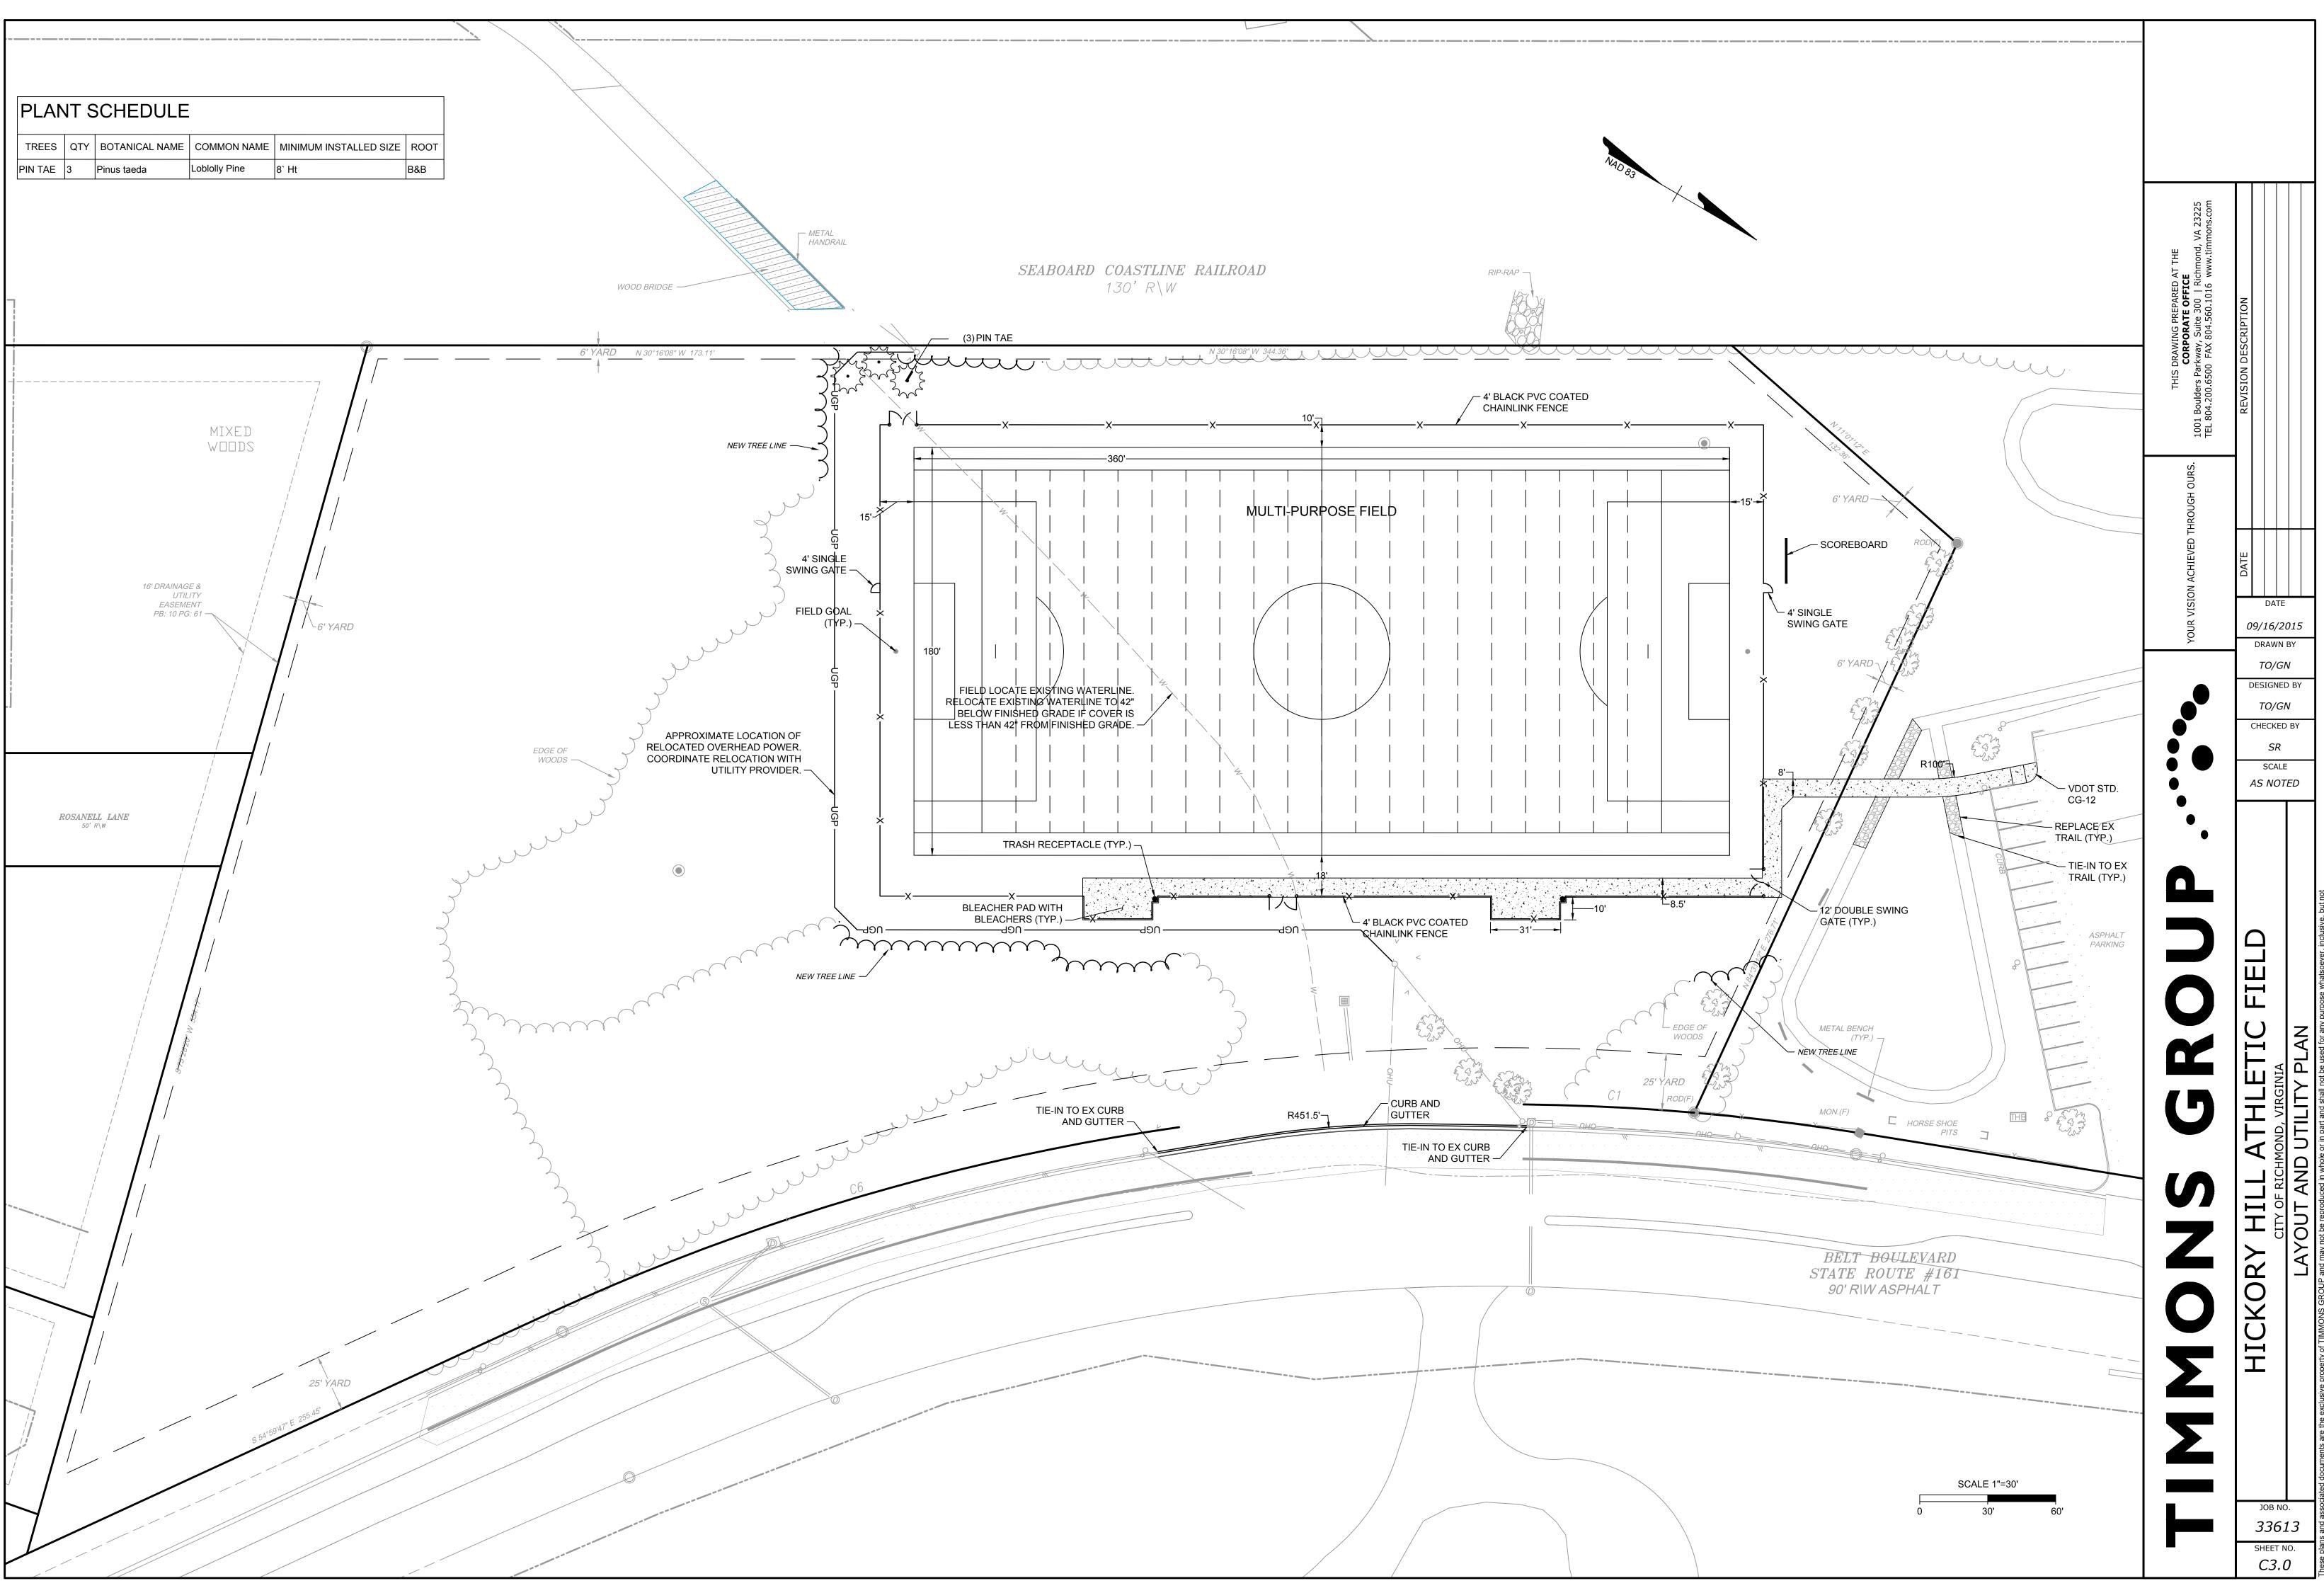

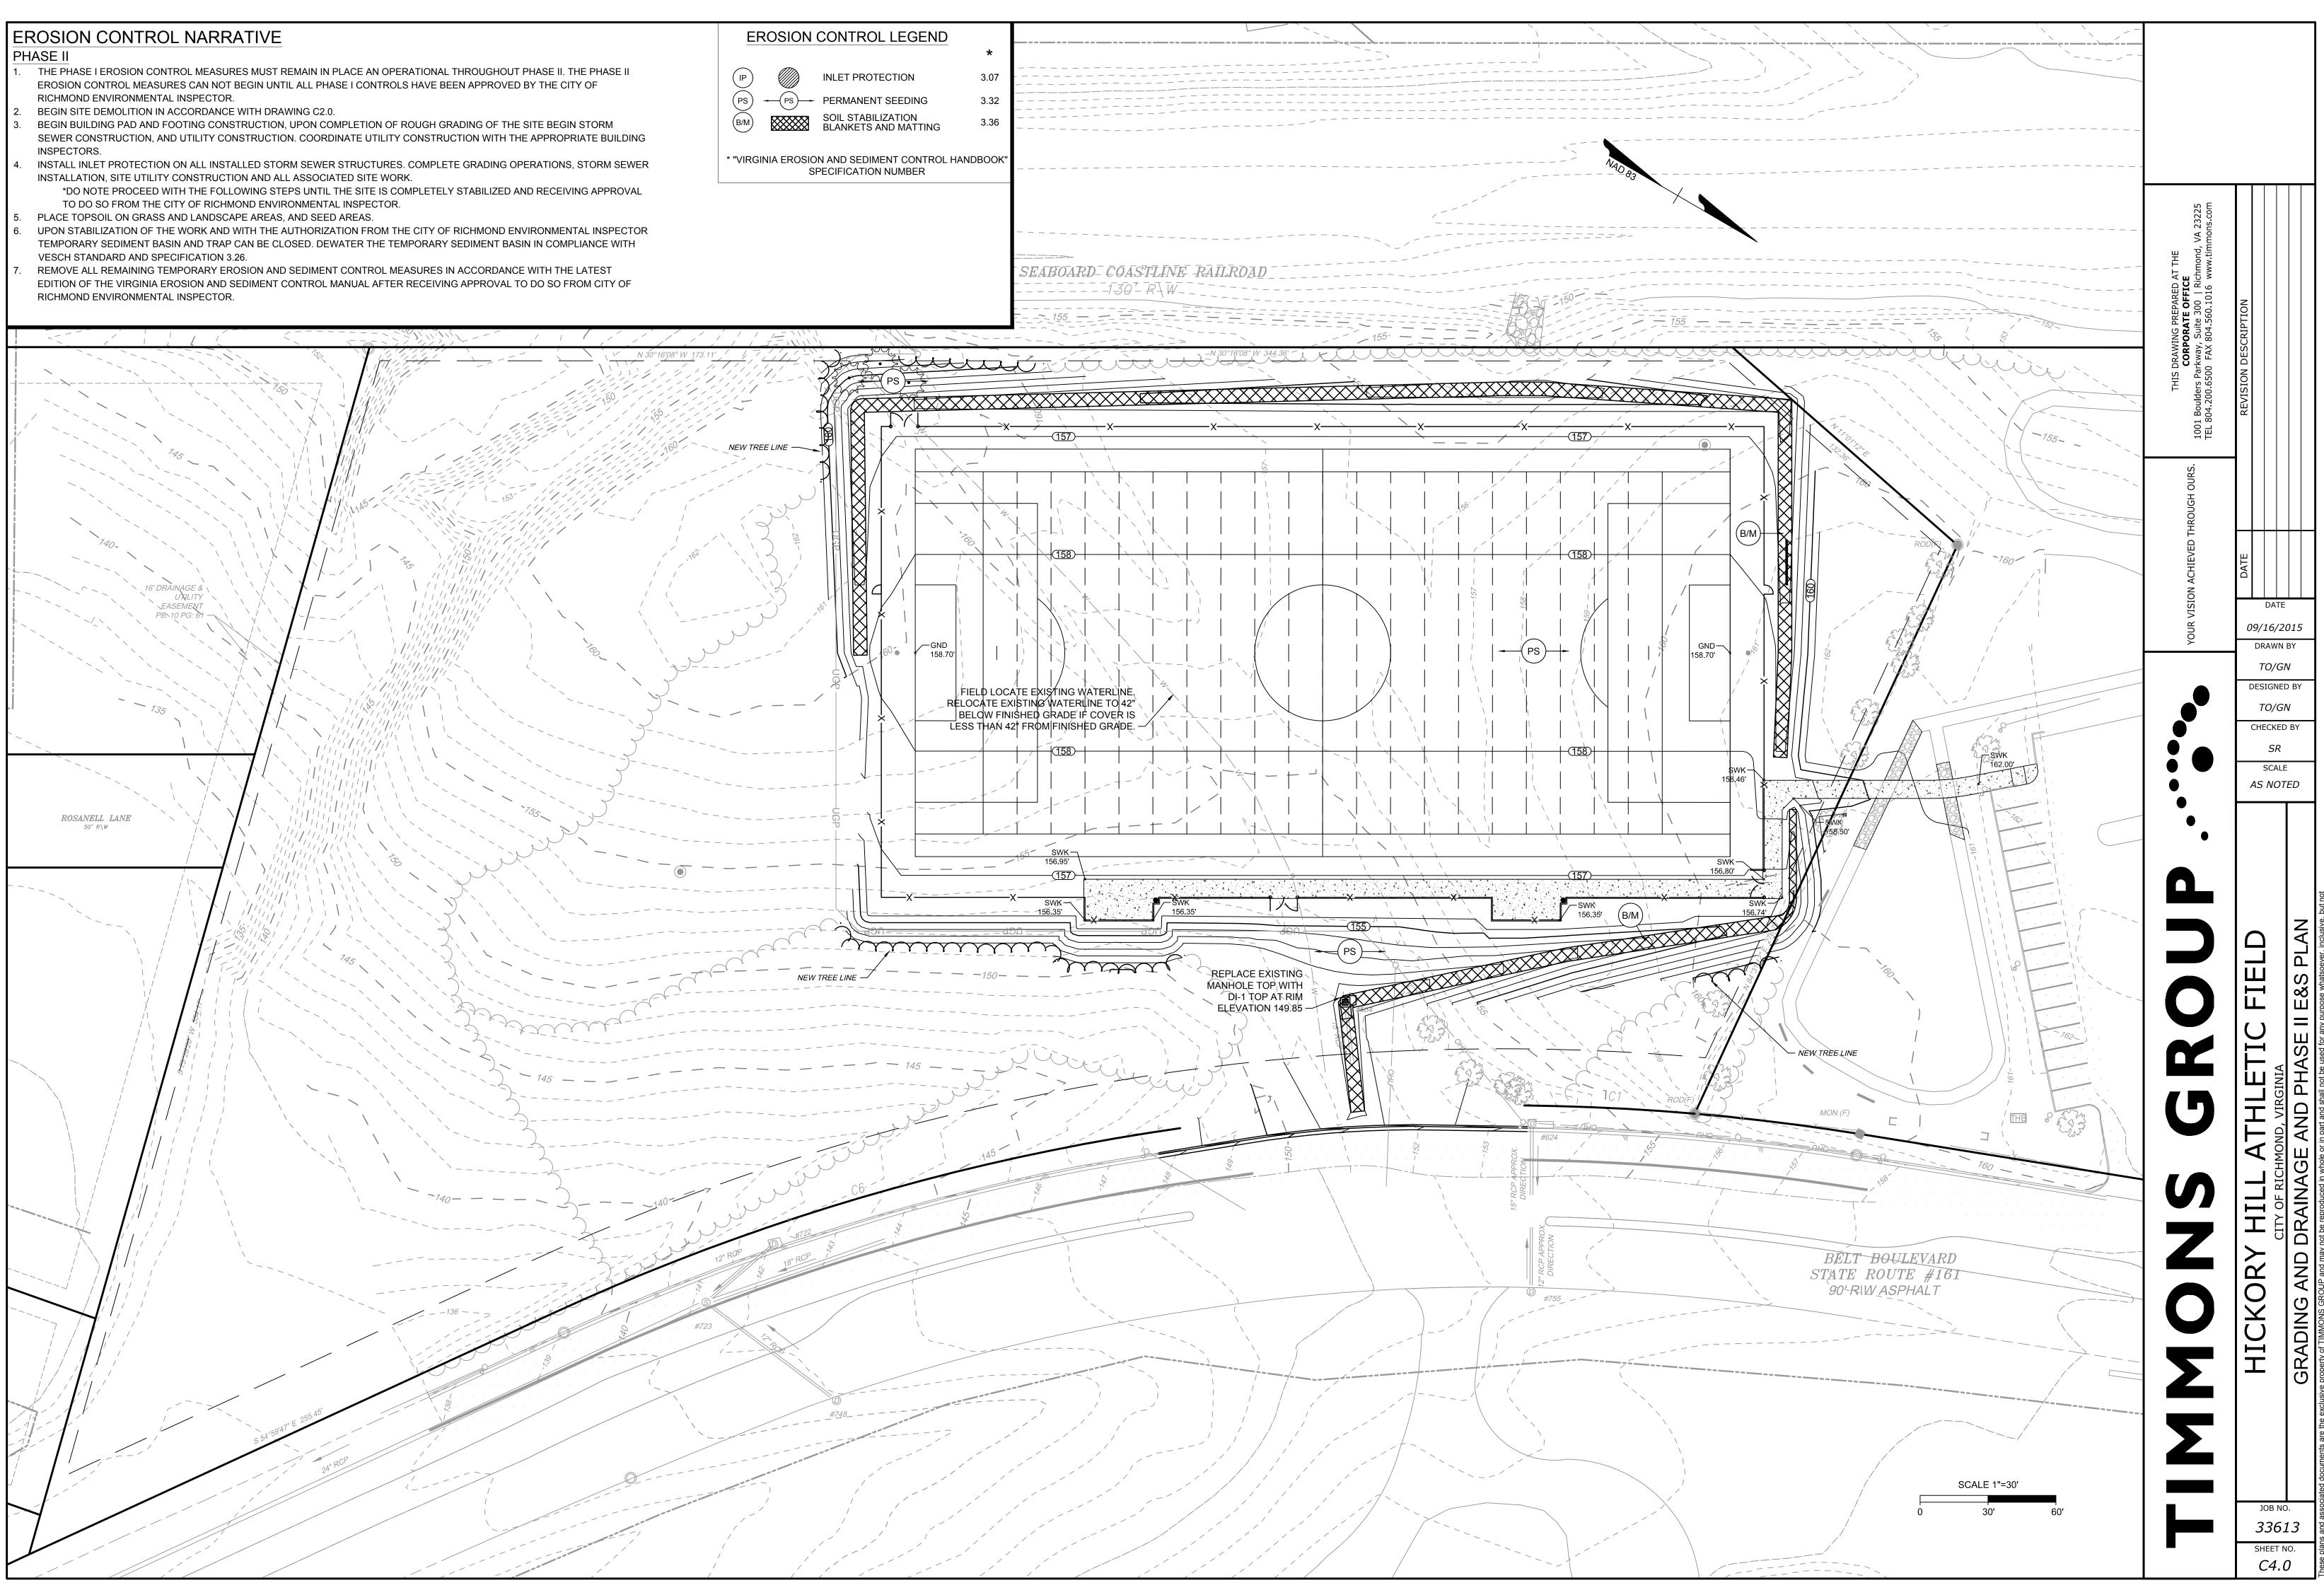

lese plans and associated documents are the exclusive property of TIMMONS GROUP and may not be reproduced in whole or in part and shall not be used for any purpose w ited to construction bidding and/or construction staking without the express written consent of TIMMONS GROUP.

Examples of Amenities to be Included at the Hickory Hill Athletic Field



Scoreboard (Example Located at Hotchkiss Community Center Football Field)





Bleachers (Example Located at Hotchkiss Community Center Football Field)



Player Bench (Example Located at Hotchkiss Community Center Football Field)

Sample Trash Can