

NOT FOR
 CONSTRUCTION
 PROPOSED
 REZONING
 07/15/2016


UNITED METHODIST FAMILY SERVICES (UMFS)

3900 W. BROAD STREET
 RICHMOND, VIRGINIA 23230


CN NO: 6733
 DATE: 07/15/2016
 DESIGN:
 DRAWN: ENB
 REVIEW: JAS
 REVISIONS

No.	Date	Description	By

ZONING MAP

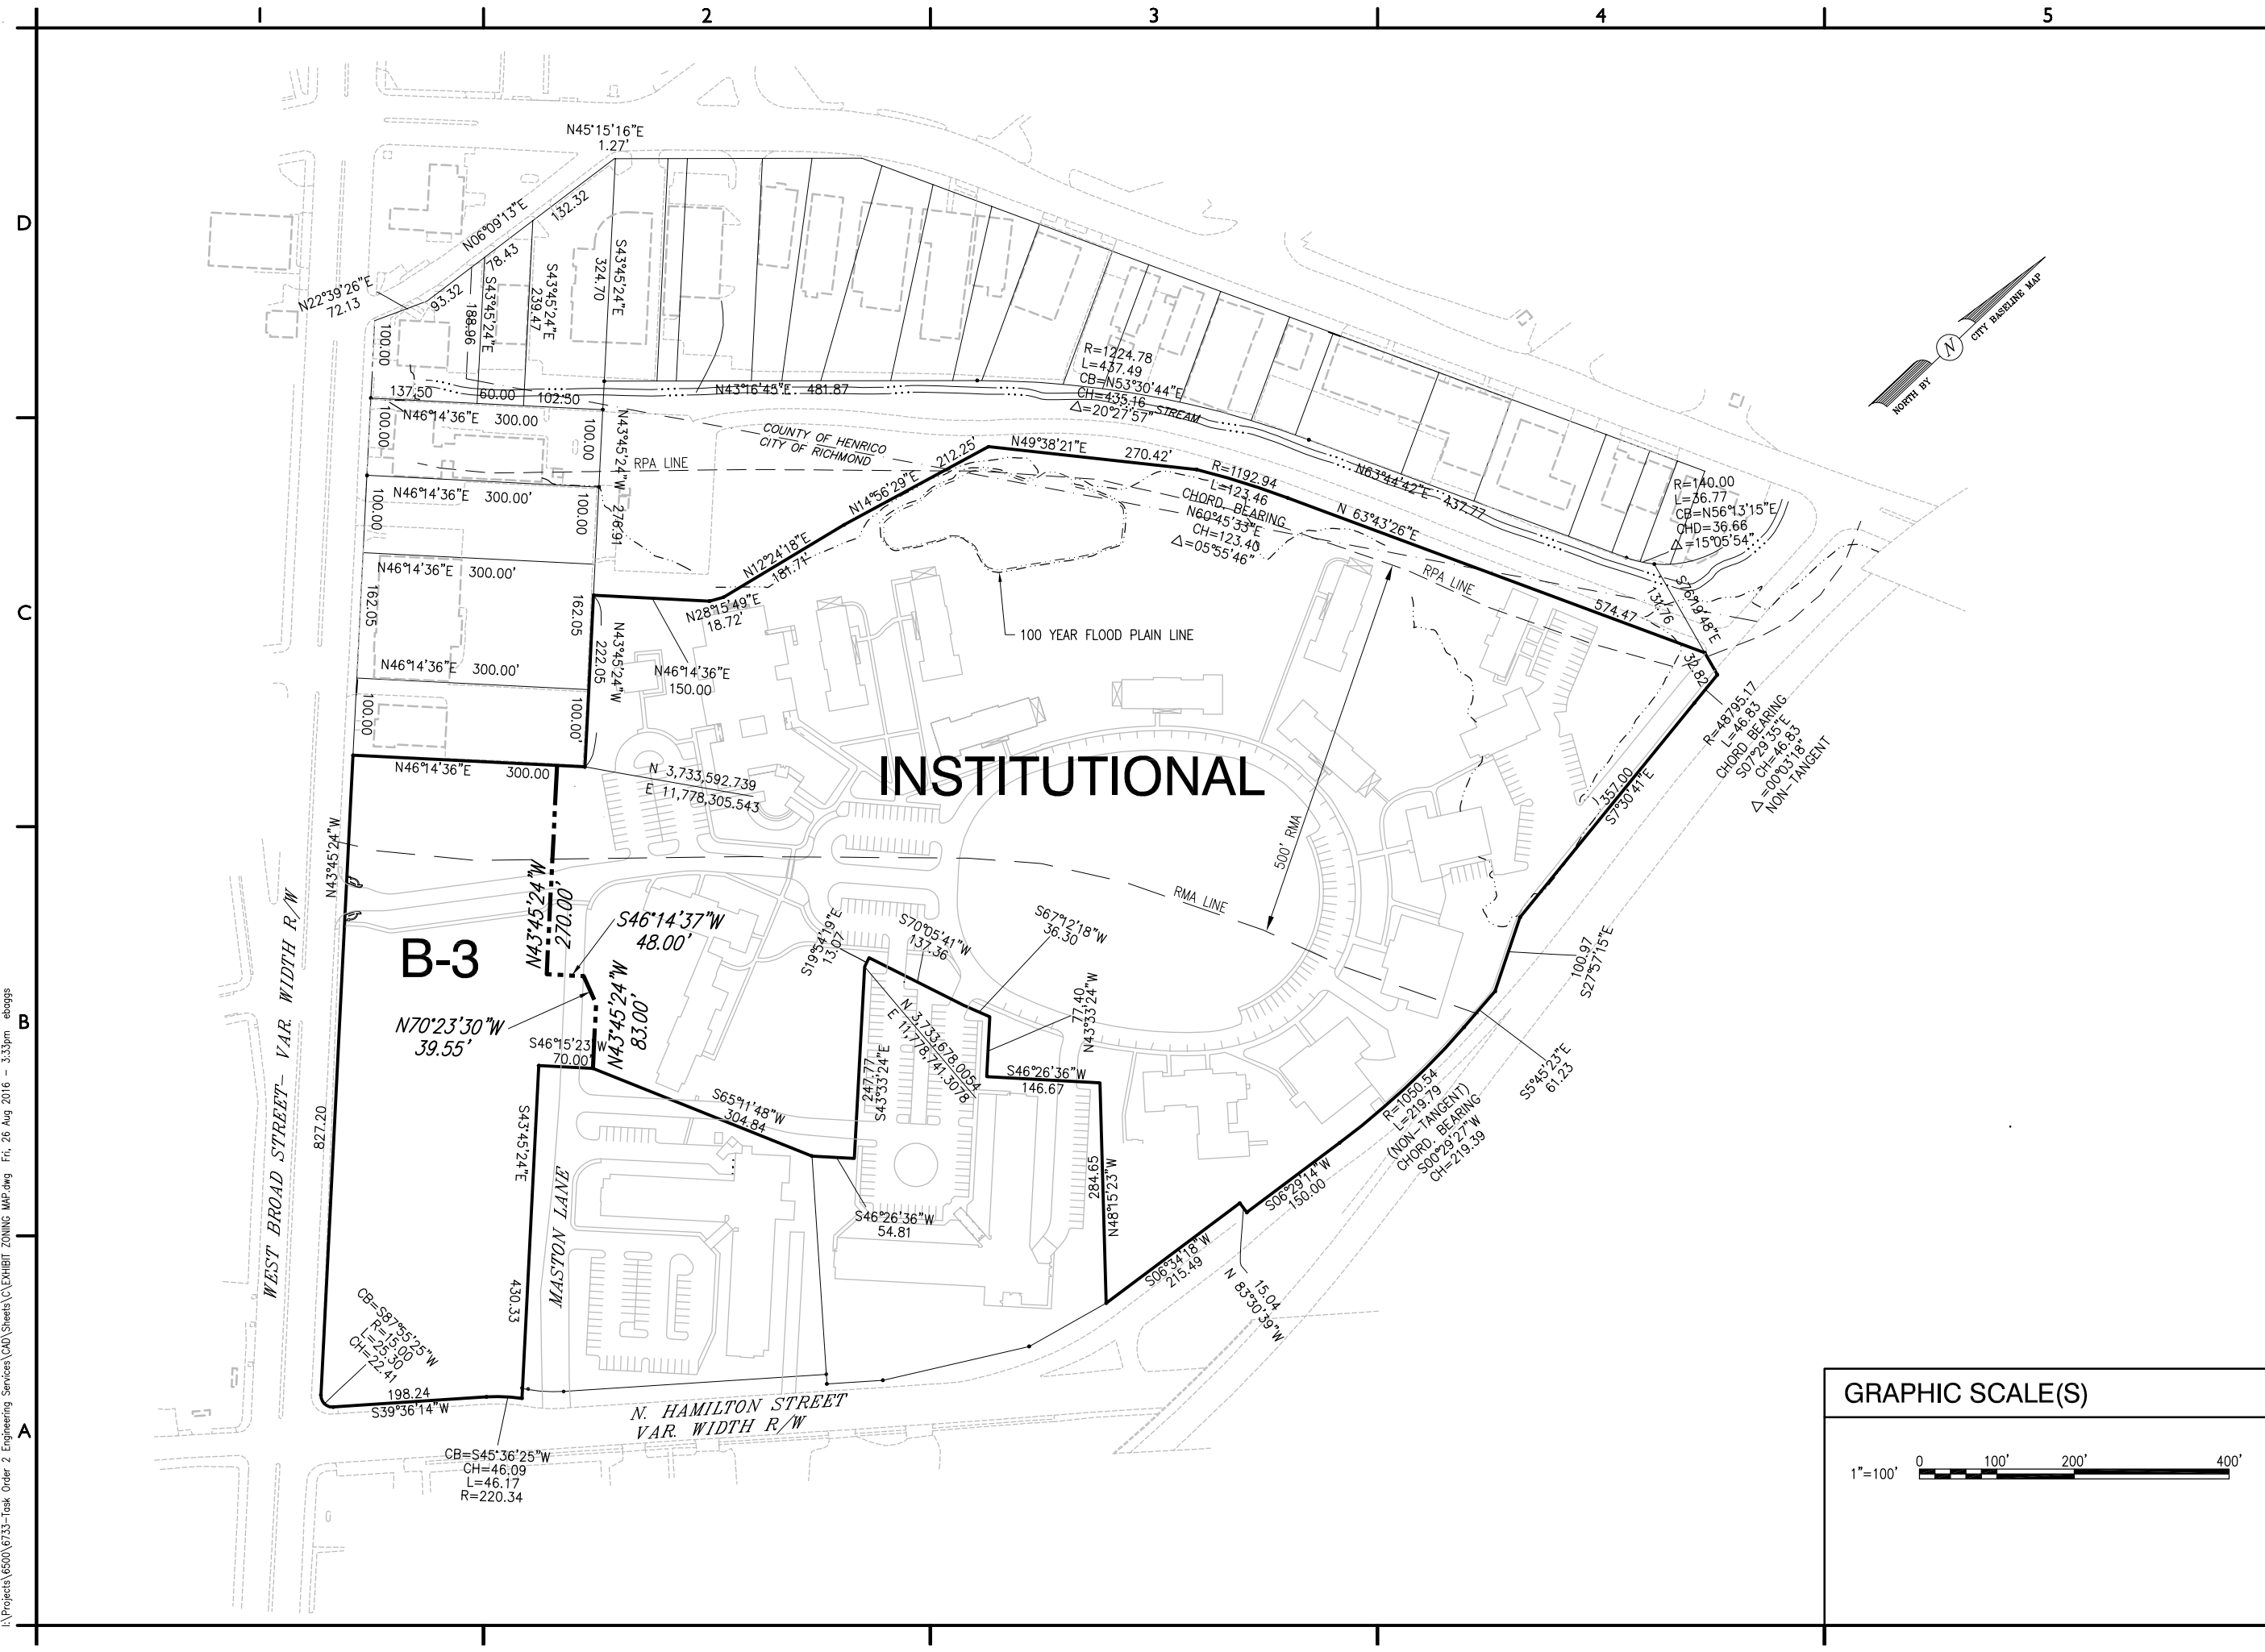

GRAPHIC SCALE(S)

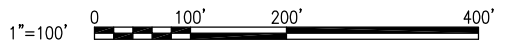

I:\Projects\6500\733-Task Order 2 Engineering Services\CAD\Sheets\EXHIBIT ZONING MAP.dwg Fri, 26 Aug 2016 - 3:33pm ebangs