



9.13.18
7.9.18

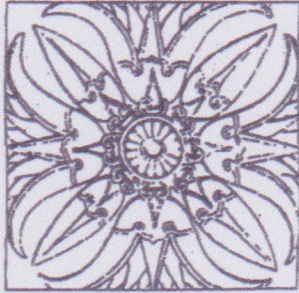


HENRY TENSER ARCHITECT
4908 RIVERSIDE DRIVE
RICHMOND, VA 23225
804.221.7179
henrytenser@gmail.com

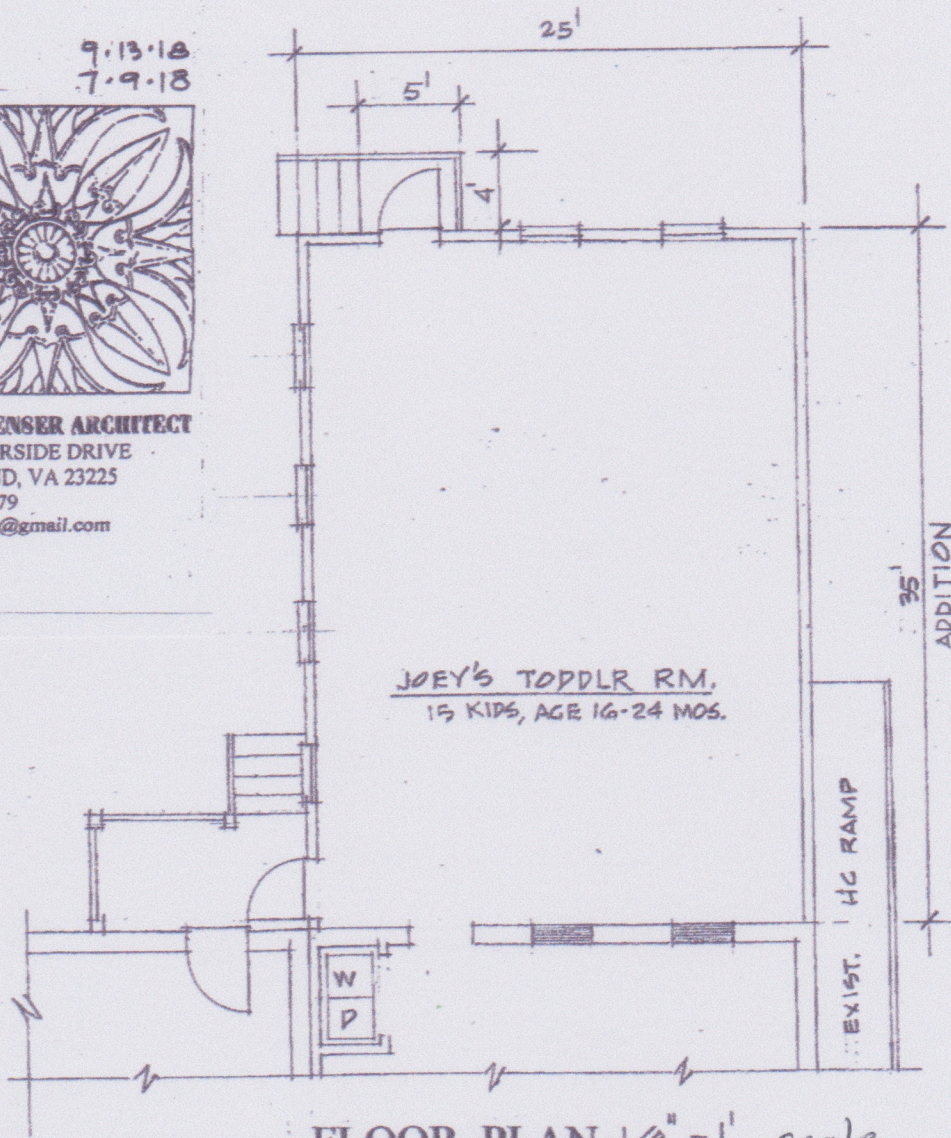


FLOOR PLAN $\frac{1}{8}'' = 1'$ scale

ADDITION – MS. BABS' DAYCARE
2319 GROVE AVENUE
RICHMOND, VA

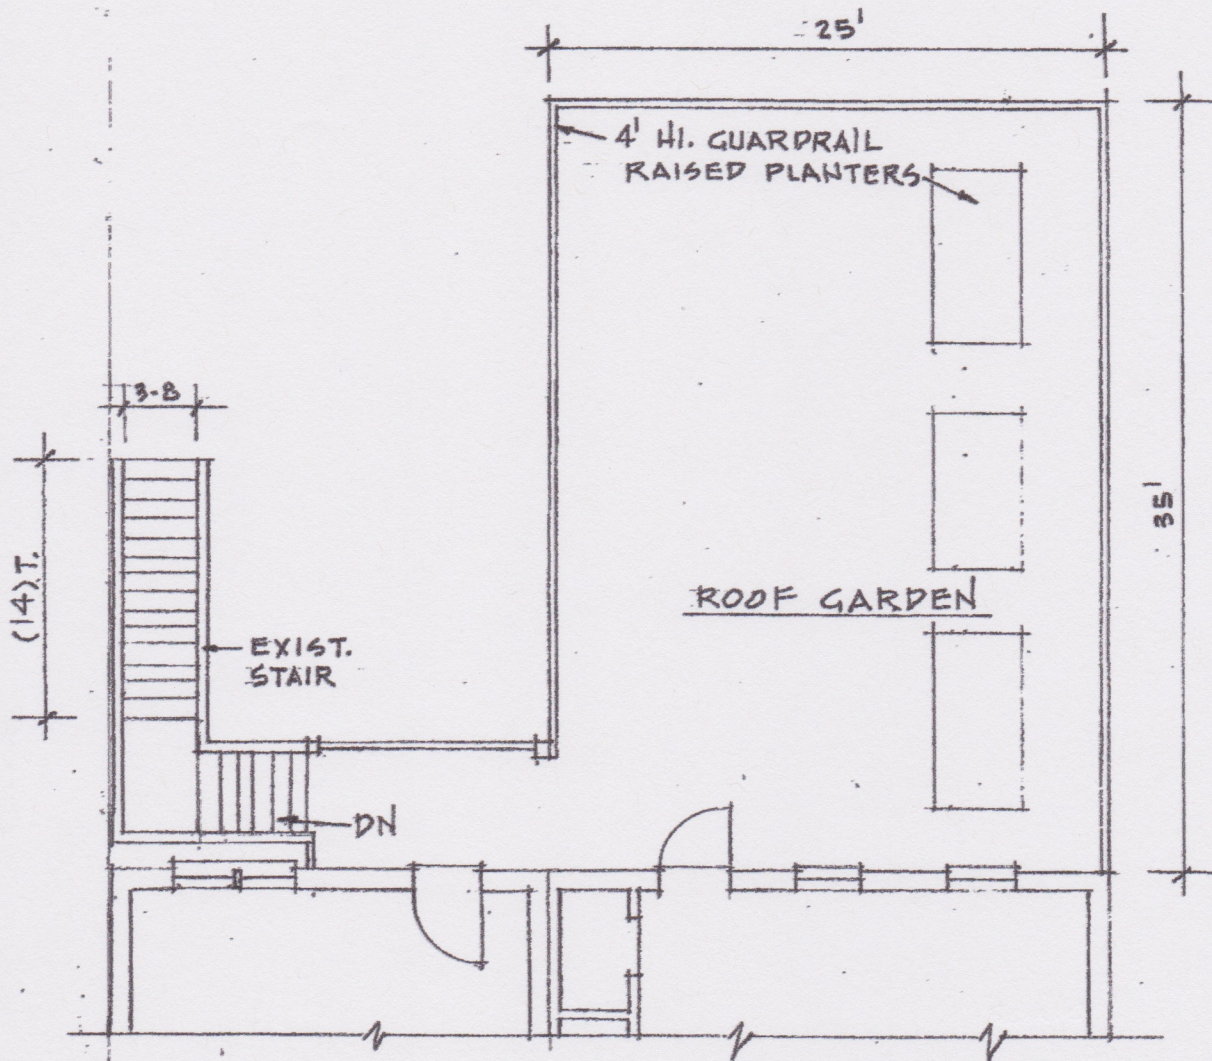


ROOF PLAN
 1/8" = 1' scale

9.13.18
 7.2.18

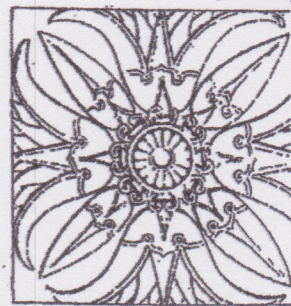

HENRY TENSER ARCHITECT
 4908 RIVERSIDE DRIVE
 RICHMOND, VA 23225
 804.221.7179
 henrytenser@gmail.com

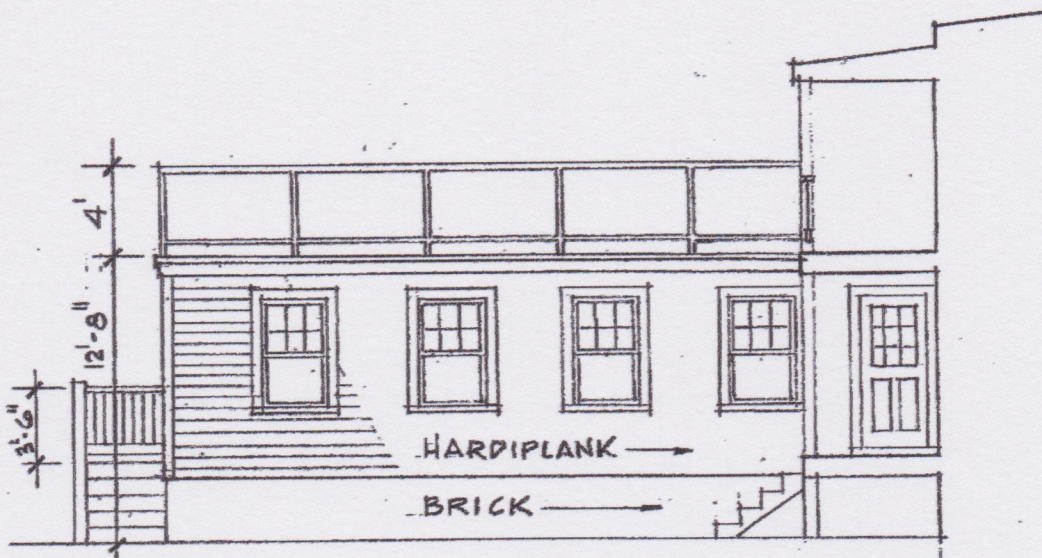


EAST ELEVATION

Scale $\frac{1}{8}" = 1'$

9.13.18
7.9.18




HENRY TENSER ARCHITECT
4908 RIVERSIDE DRIVE
RICHMOND, VA 23225
804.221.7179
henrytenser@gmail.com

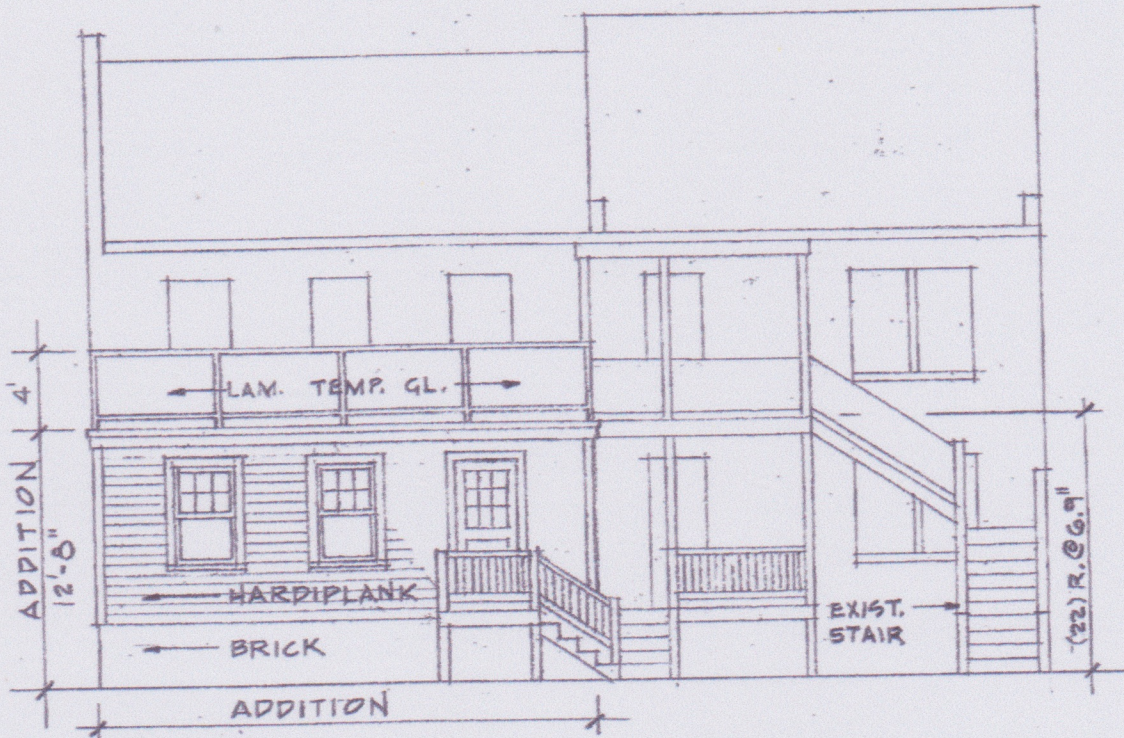

REAR ELEVATION $\frac{1}{8}'' = 1'$


ADDITION – MS. BABS' DAYCARE
2319 GROVE AVENUE
RICHMOND, VA

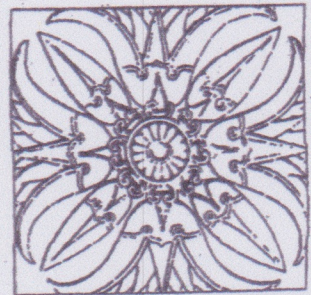


HENRY TENSER ARCHITECT
4908 RIVERSIDE DRIVE
RICHMOND, VA 23225
804.221.7179
henrytenser@gmail.com

PRANN BY: JOE CAFARELLA
SEPT 28, 2018


SITE PLAN

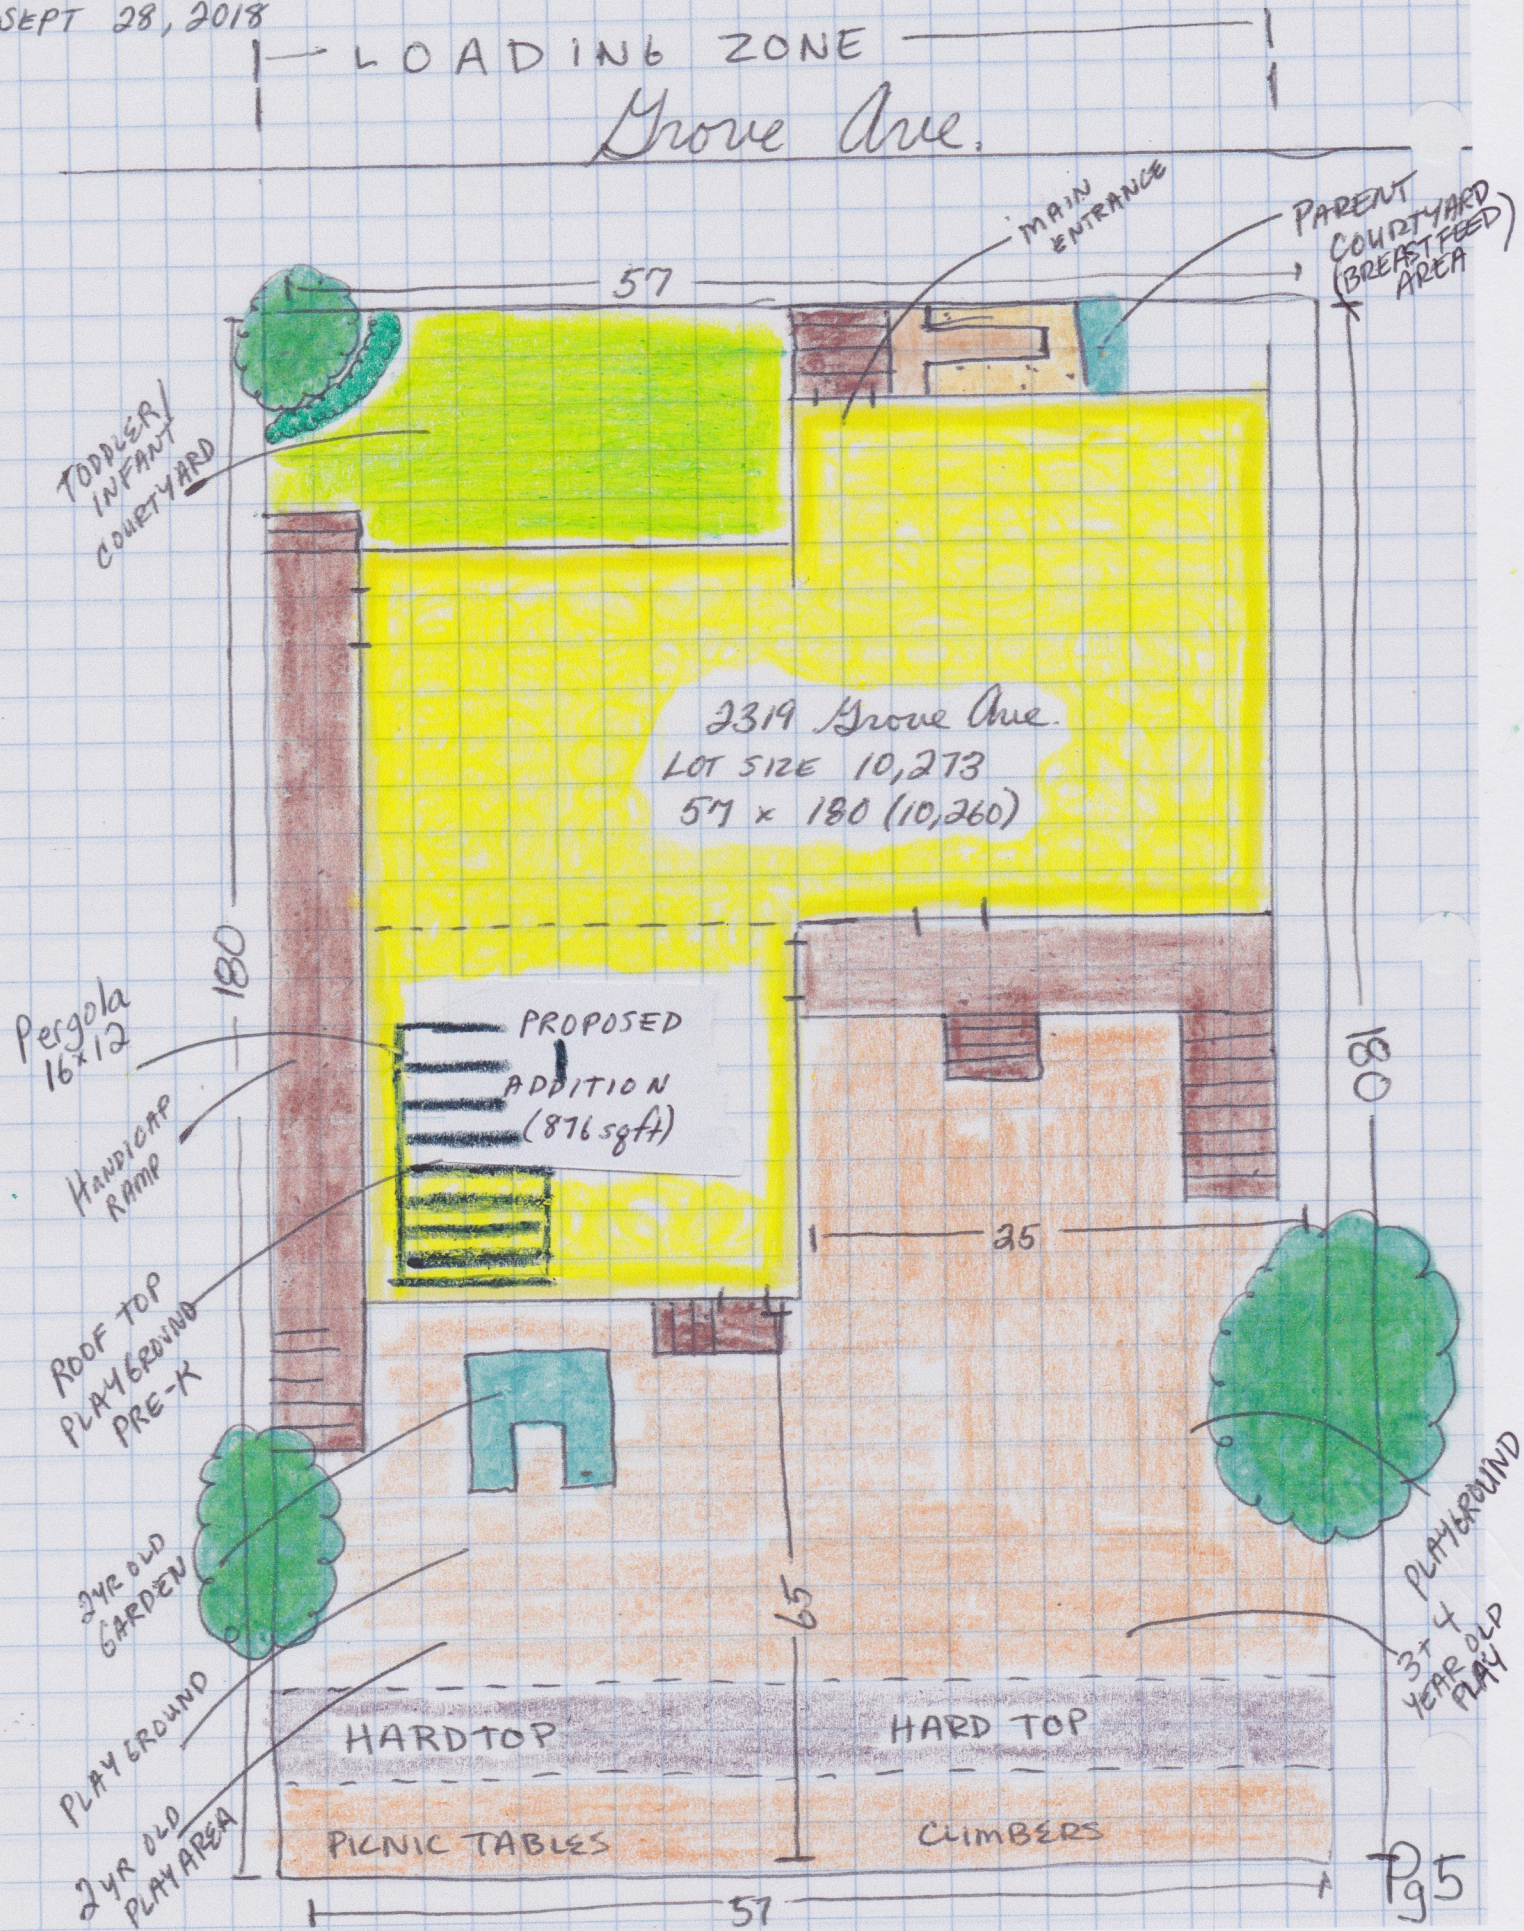

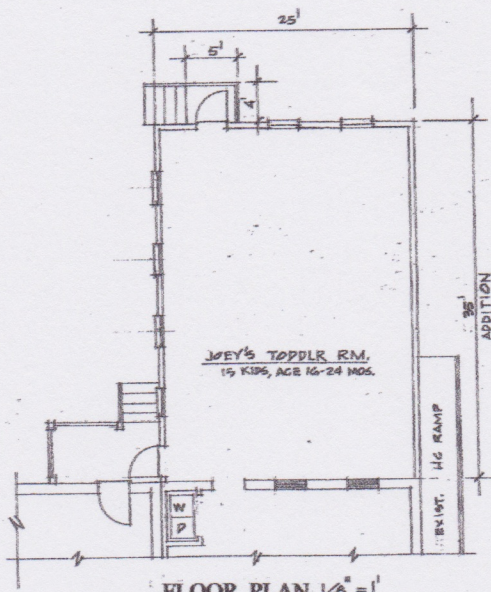


FLOOR PLAN 1/8" = 1'

ADDITION - MS. BABS' DAYCARE
2319 GROVE AVENUE
RICHMOND, VA

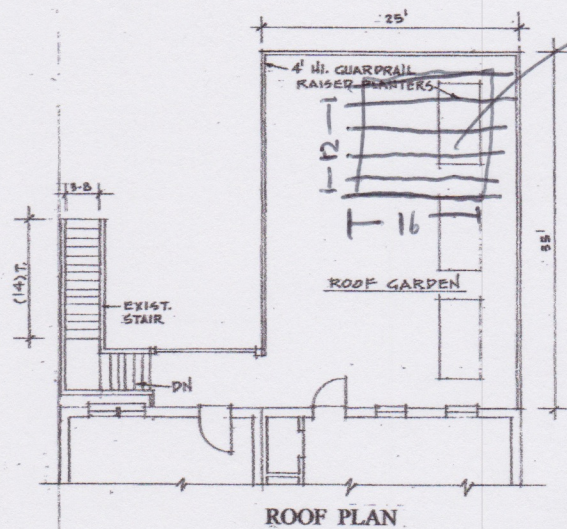


ROOF PLAN

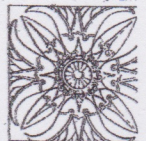


HENRY TENSER ARCHITECT
4908 RIVERSIDE DRIVE
RICHMOND, VA 23225
804.221.7179
henrytenser@gmail.com

9-13-11
7-2-

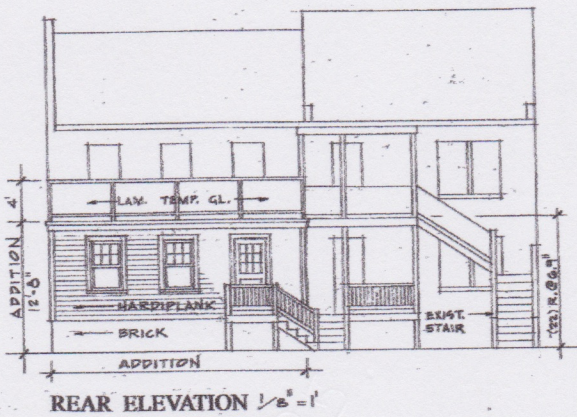


REAR ELEVATION 1/8" = 1'

ADDITION - MS. BABS' DAYCARE
2319 GROVE AVENUE
RICHMOND, VA

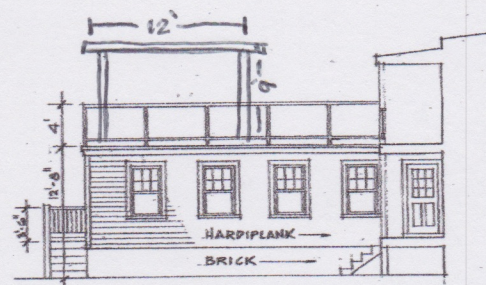


EAST ELEVATION

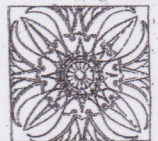

HENRY TENSER ARCHITECT
4908 RIVERSIDE DRIVE
RICHMOND, VA 23225
804.221.7179
henrytenser@gmail.com

9-13-11
7-9-13

Note: Bearings protracted from City
Baseline sheet 16 SE.

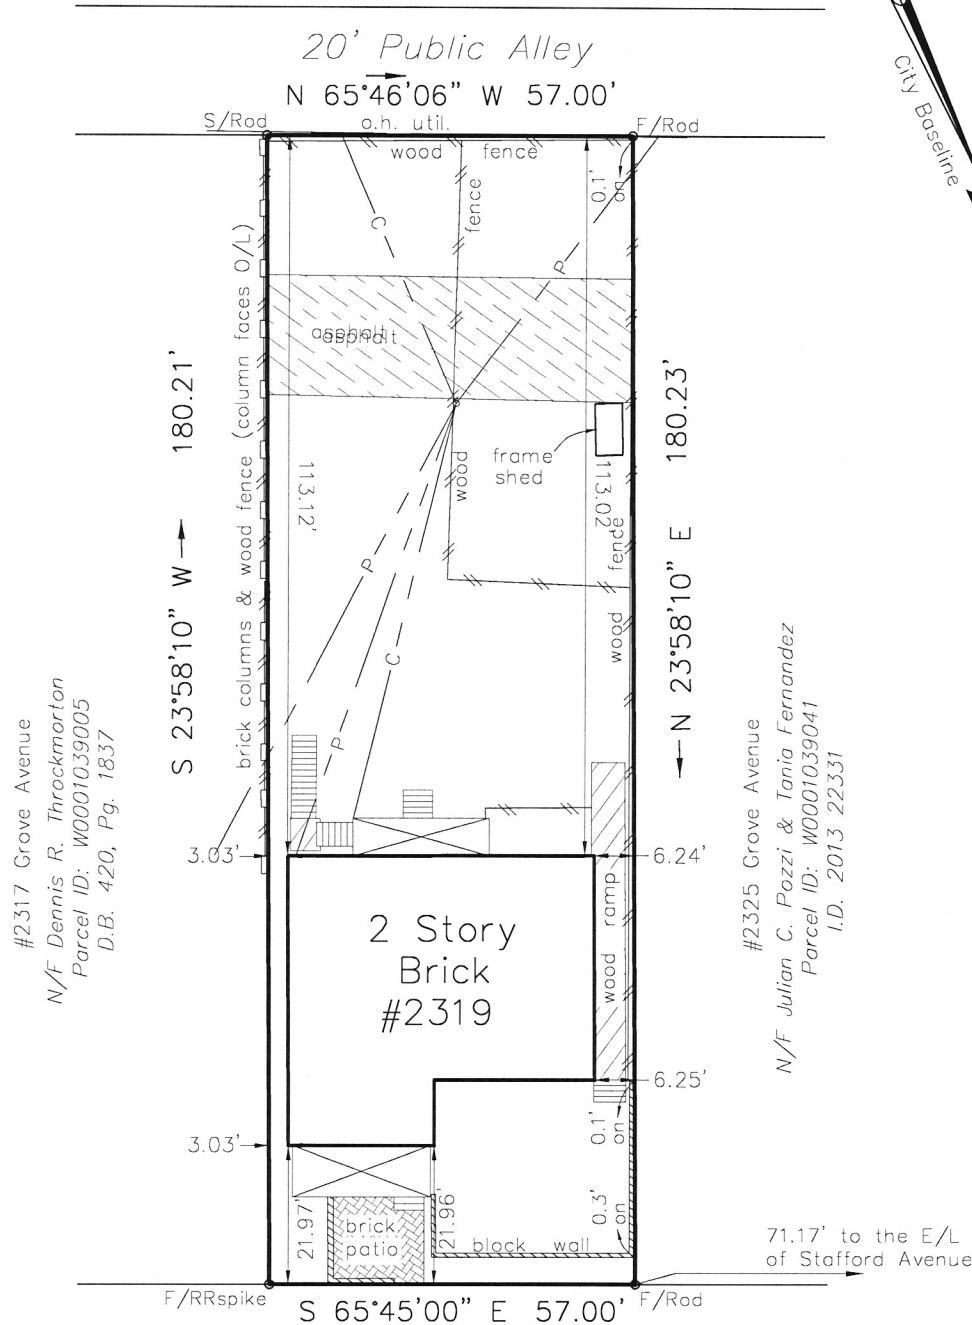

The Property Known as
#2319 Grove Avenue in
the City of Richmond, VA

Date: 11/14/18
Checked: JAL